


H:\DRAWINGS\CIPFORCE\PARKE&REC\PE 16-006 (Vollman pk-dedication plaques)\Working Drawings\16-006 S-1.dwg, 2/11/2016 9:49:53 AM, DWG To PDF.pc3

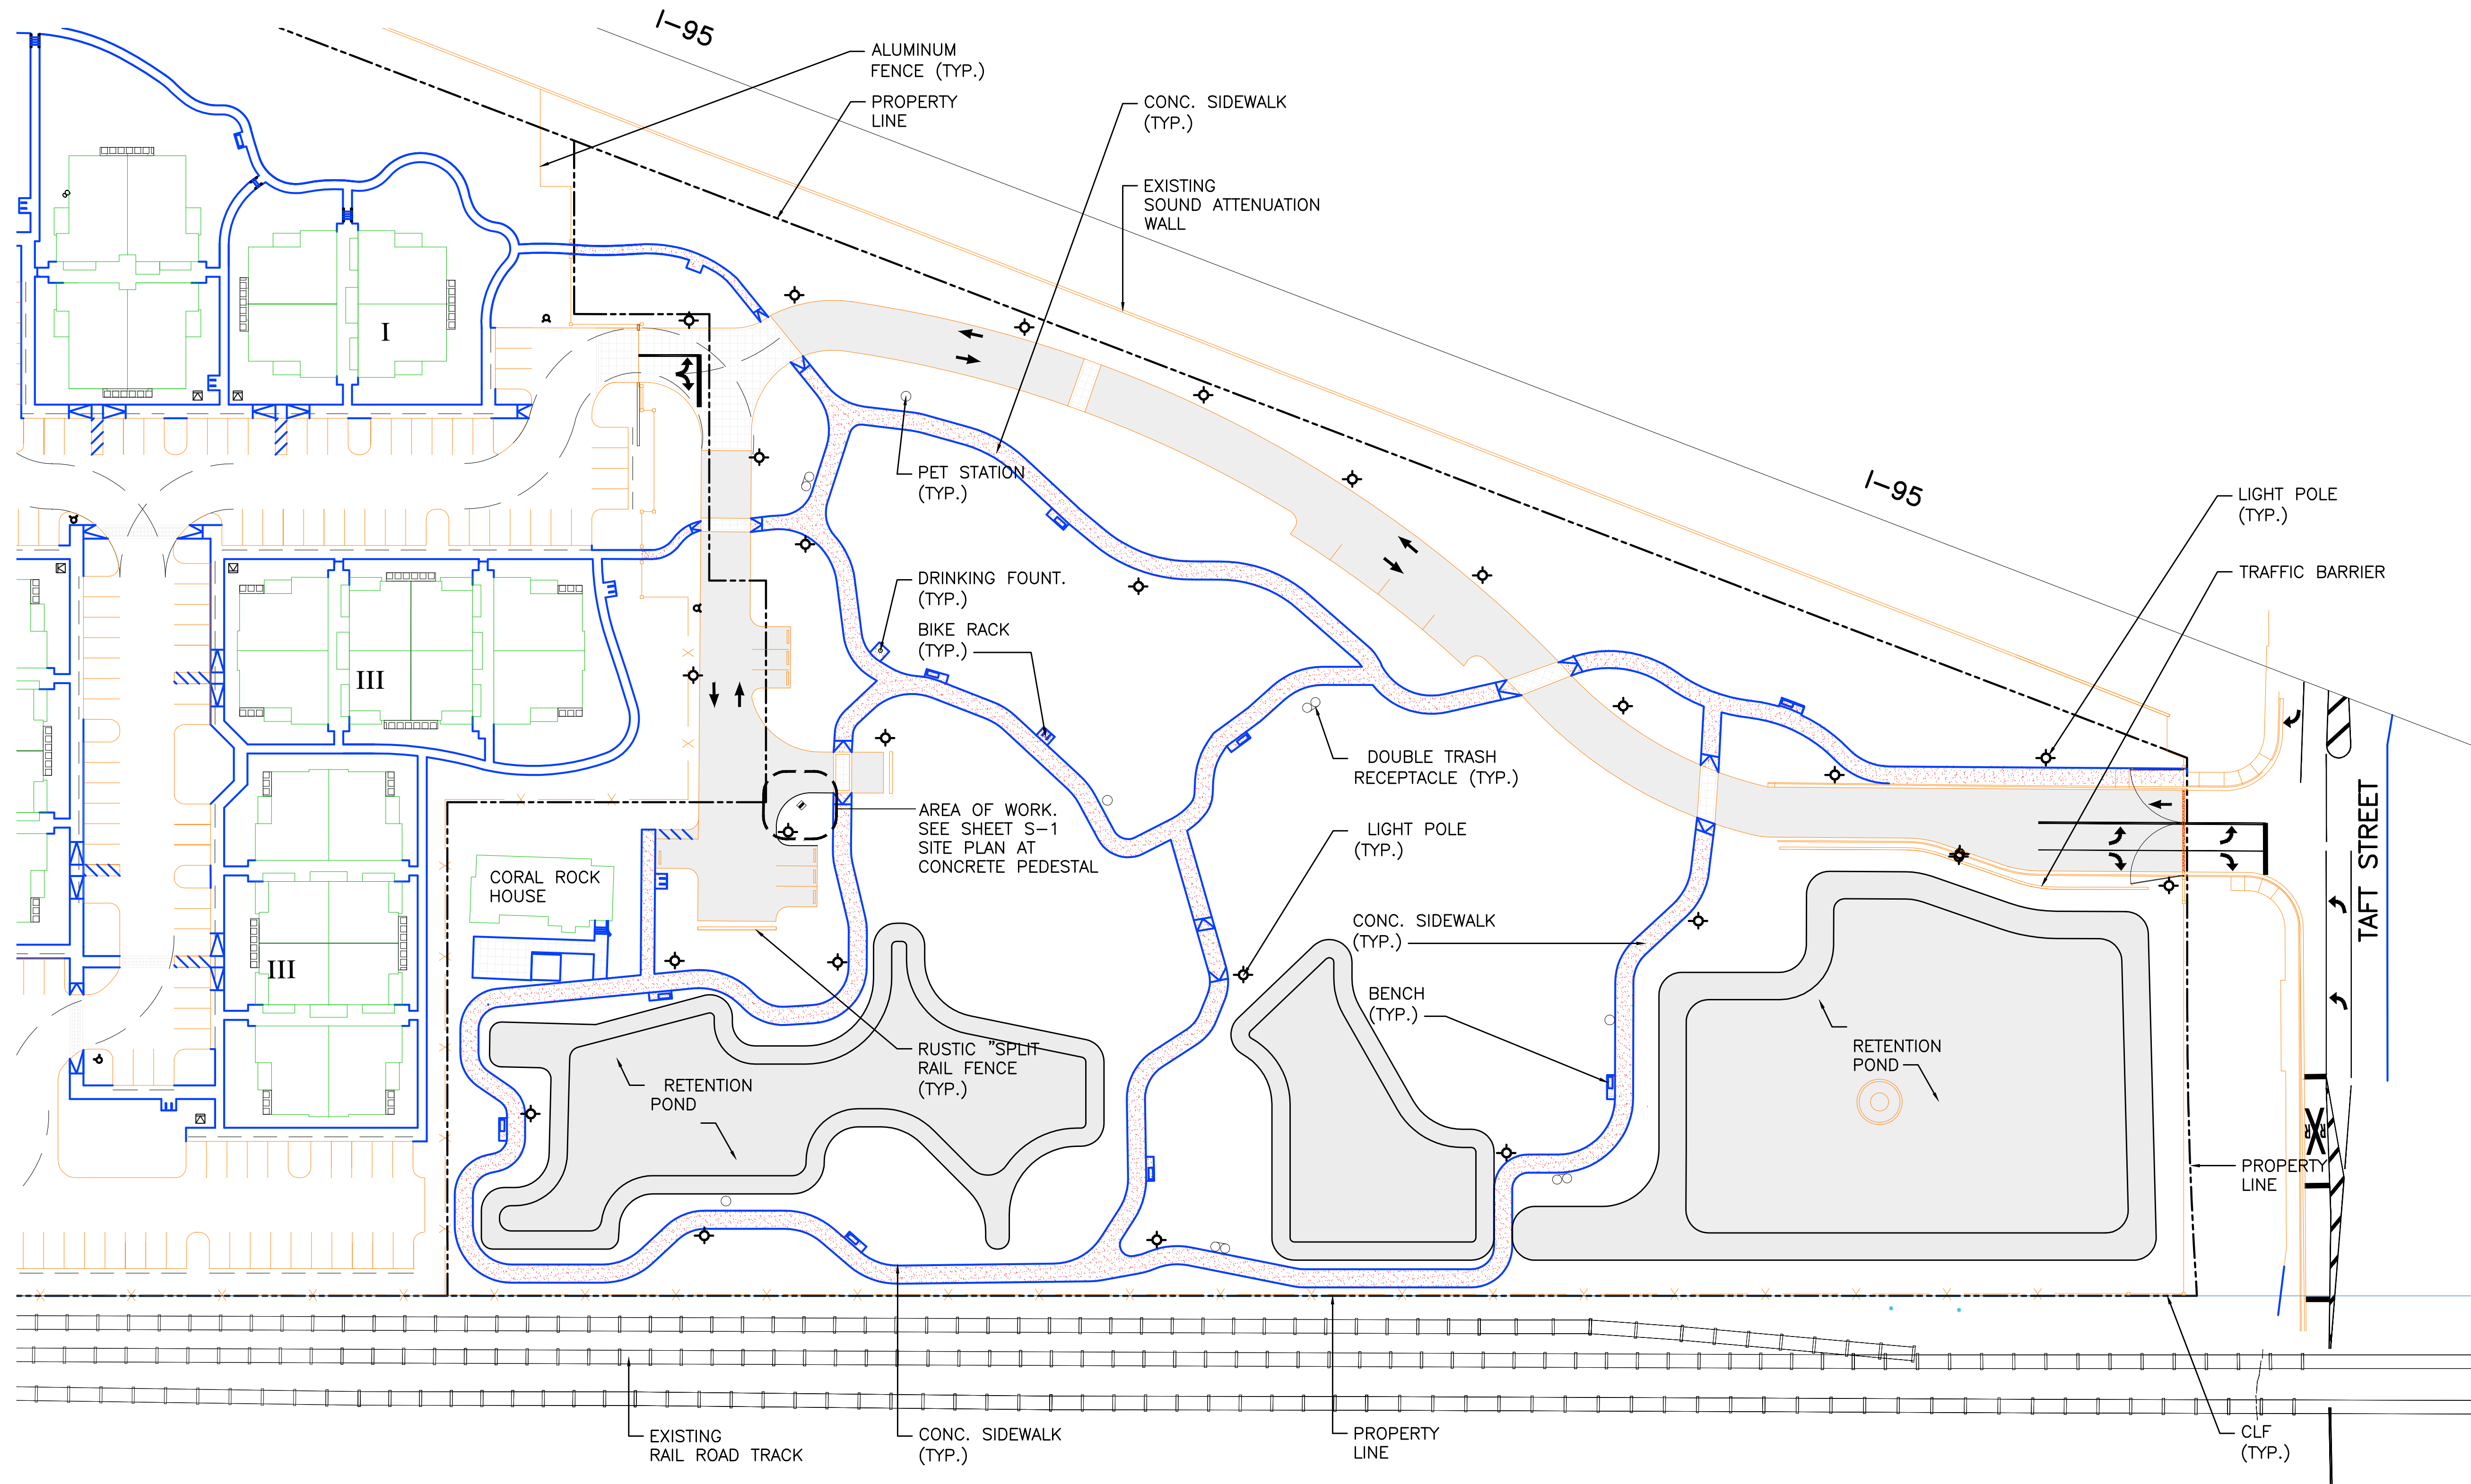

**SITE PLAN AT PARK SITE**  
 SCALE: 1"=0" = 40'-0"



City of Hollywood, Florida  
 Department of Public Works  
 Engineering and Architectural  
 Services Division

SCALE: 1" = 20'  
 DESIGNED: JG  
 DRAWN: JG  
 ISSUE DATE: 02-16-16

**VOLLMAN PARK  
 DEDICATION PLAQUE PEDESTAL  
 SITE PLAN AT PARK SITE**

SHEET  
**SP-1**  
 2 OF 3

NO.	DATE	DESCRIPTION	REVISIONS