



EXISTING SOUTH ELEVATION
SCALE 3/8" = 1'

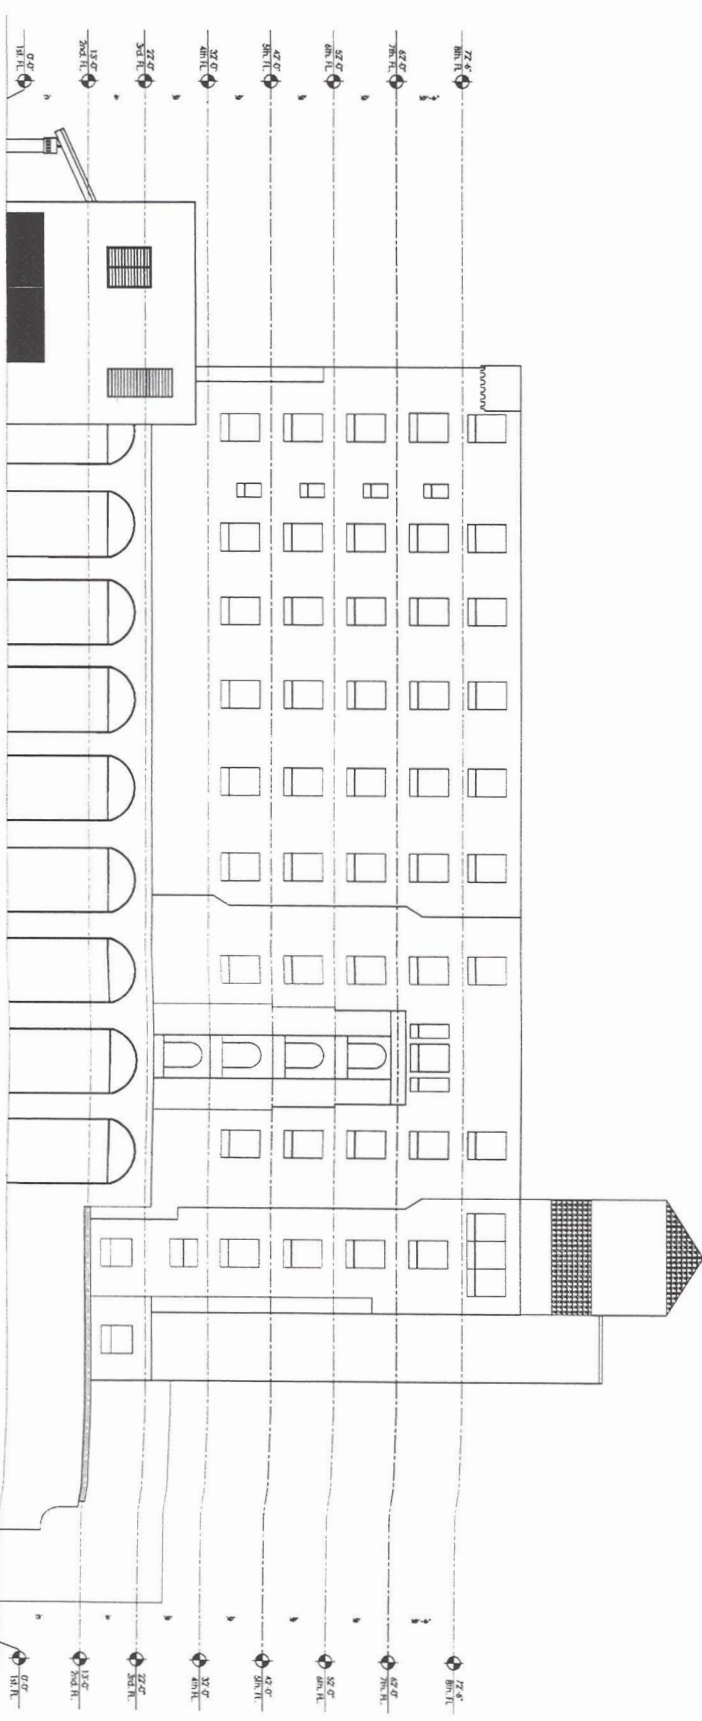

EXISTING NORTH ELEVATION
SCALE 3/8" = 1'

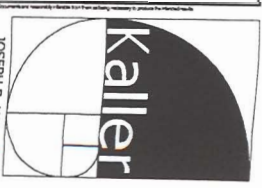

JOSEPH B. KALLER
ASSOCIATES PA
2112 Hollywood Blvd., Suite 1000
Hollywood, FL 33020
(954) 963-3400 • (800) 360-2841
www.kaller.com

JOSEPH B. KALLER
7700 OCEAN BLVD., SUITE 200
FORT LAUDERDALE, FL 33309

PROJECT TITLE
HOLLYWOOD BEACH RESORT
FACADE RENOVATION
101 NORTH OCEAN DRIVE
HOLLYWOOD BEACH, FLORIDA

SHEET TITLE
EXISTING NORTH
& SOUTH ELEVATIONS

REVISIONS
NO. DATE DESCRIPTION

PROJECT No. 06397
DATE 06.15.09
DRAWN BY J.M.A.
CHECKED BY J.A.K.

SHEET

A-9
9 OF 9