

**Proposed residence addition**  
 1239 Lincoln st  
 Hollywood, Florida 33019



**site plan**

ARCHITECT OF RECORD: ARCHITECTURAL CORPORATION  
 MICHAEL S. WELLS, AIA GULF DESIGN GROUP  
 4811 17th St. Ft. Lauderdale, FL 33304

NO.	DATE	REV./DESCRIPTION	BY	CHK
01	08.11.07	J. S. F. name		

DATE: 0-00-00  
 DRAWN BY: \*\*\*\*\*  
 CHECKED BY: \*\*\*\*\*  
 SCALE: \*\*\*\*\*

PROJECT # **20-0509** SHEET # **A-1**

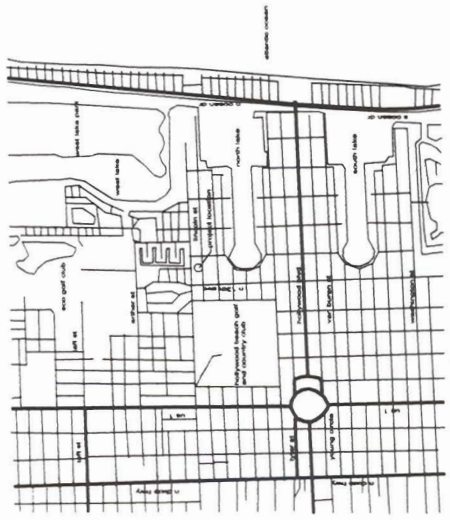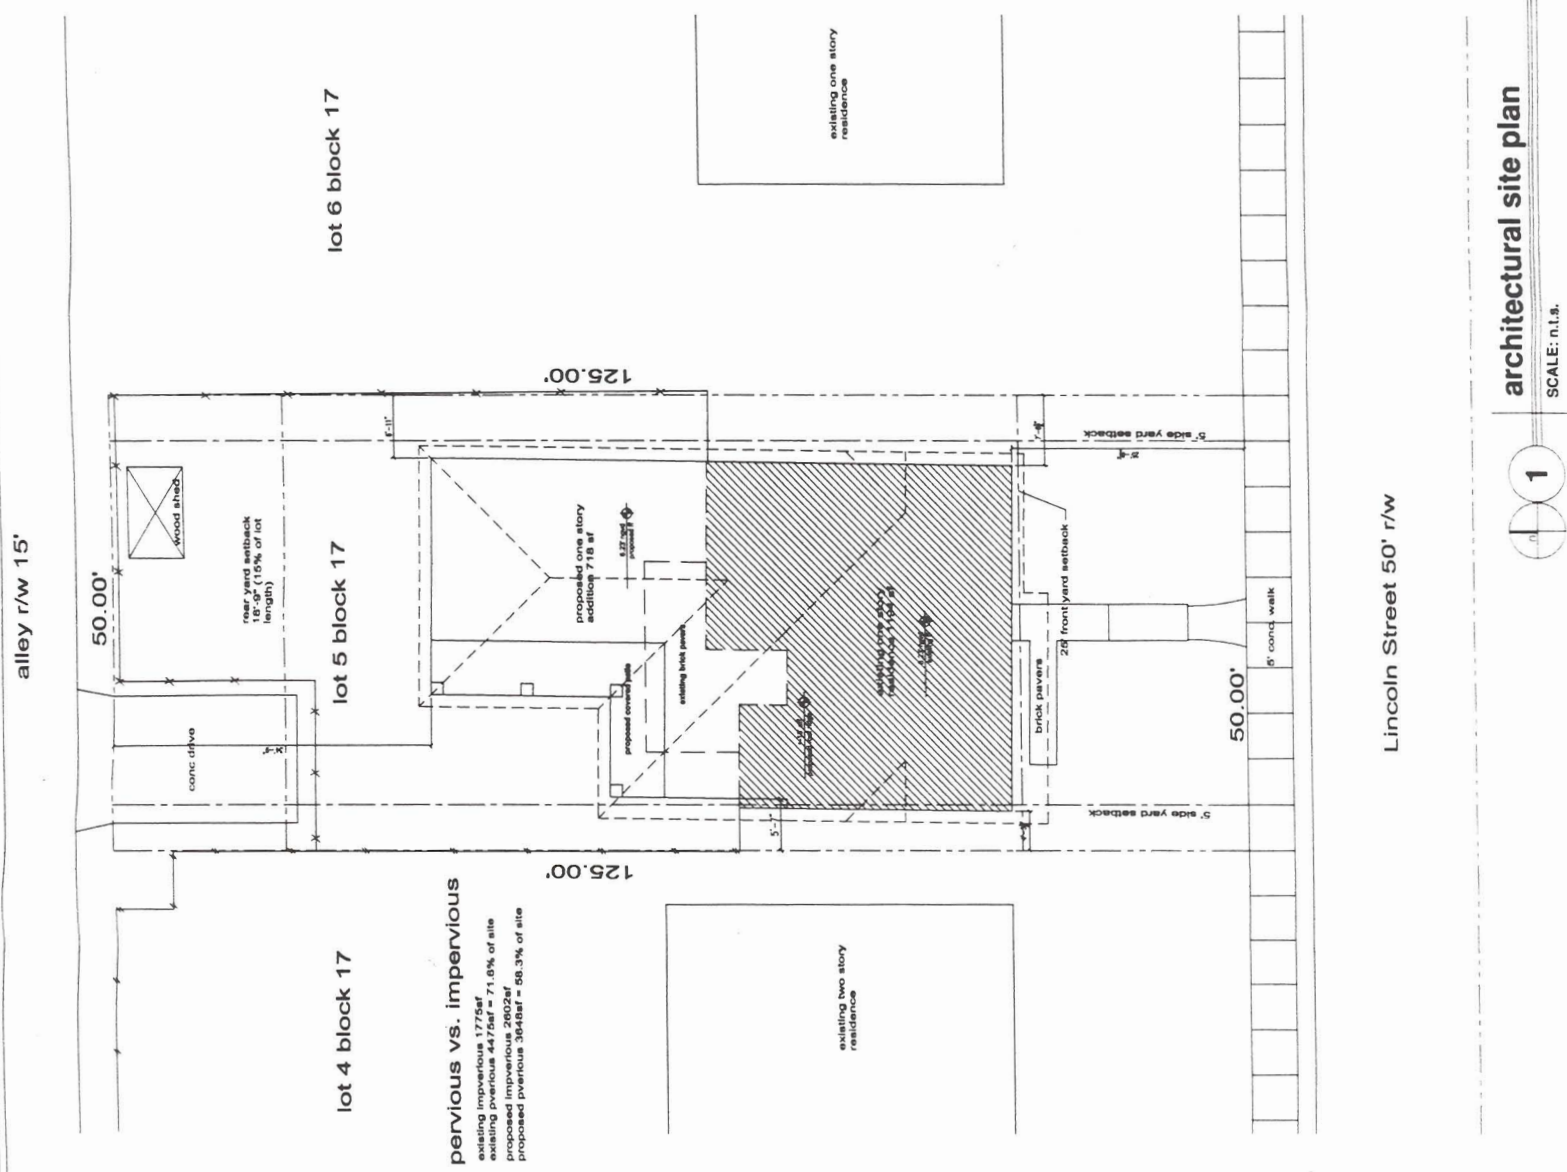

**2 site location map**  
 SCALE: n.t.s.

City of Hollywood  
 2007 FEB 22 AM 11:22  
 RECEIVED