



JOSEPH B. KALLER & ASSOCIATES, P.A.
 2417 Hollywood Blvd., Hollywood, Florida 33020
 (954) 526-1000
 www.kaller.com

SEAL

JOSEPH B. KALLER
 FLORIDA P.A. # 000729

PROJECT TITLE
 THE BACHERS RESIDENCE
 1317 LINCOLN STREET
 HOLLYWOOD, FLORIDA 33019


SHEET TITLE
 ELEVATION

NO.	DATE	DESCRIPTION
1	10-8-09	PLANNING DEPT.


PROJECT NO.: 0815
 DATE: JUNE 8, 2009
 DRAWN BY: TMS
 CHECKED BY: JMK

SHEET


A-2

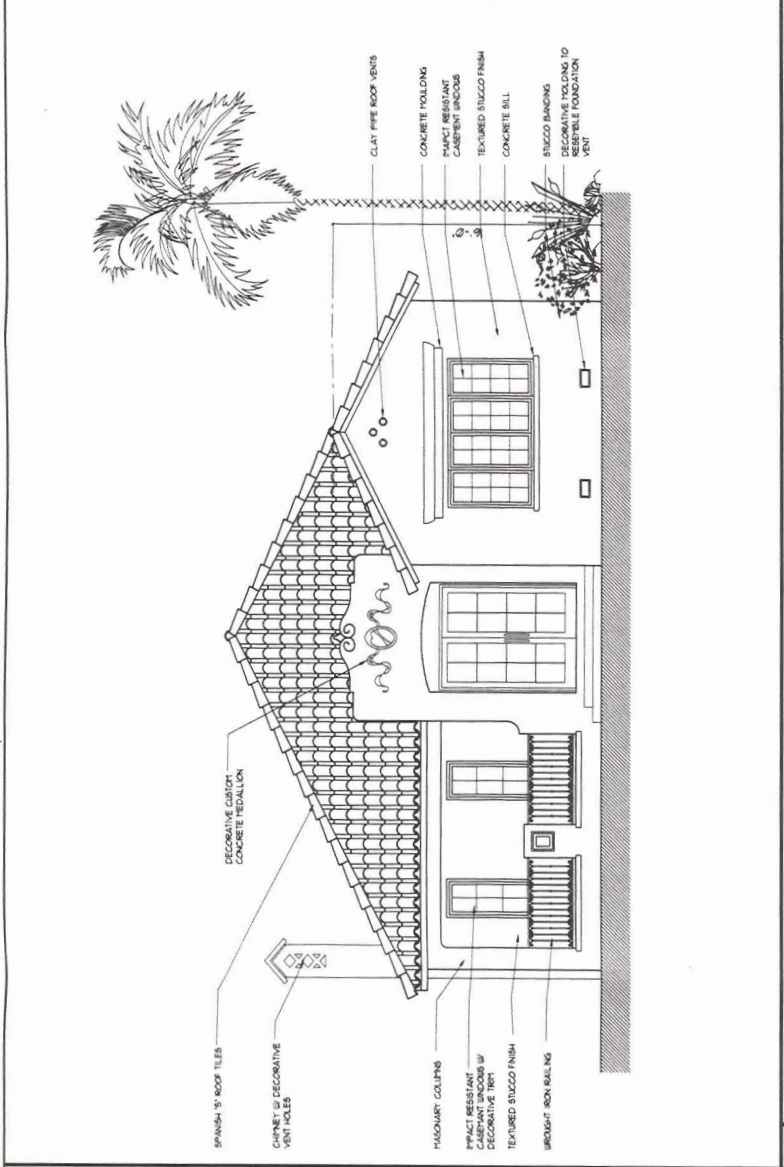


1 SOUTH ELEVATION - FUTURE RESIDENCE
 SCALE: 1/4" = 1'-0"

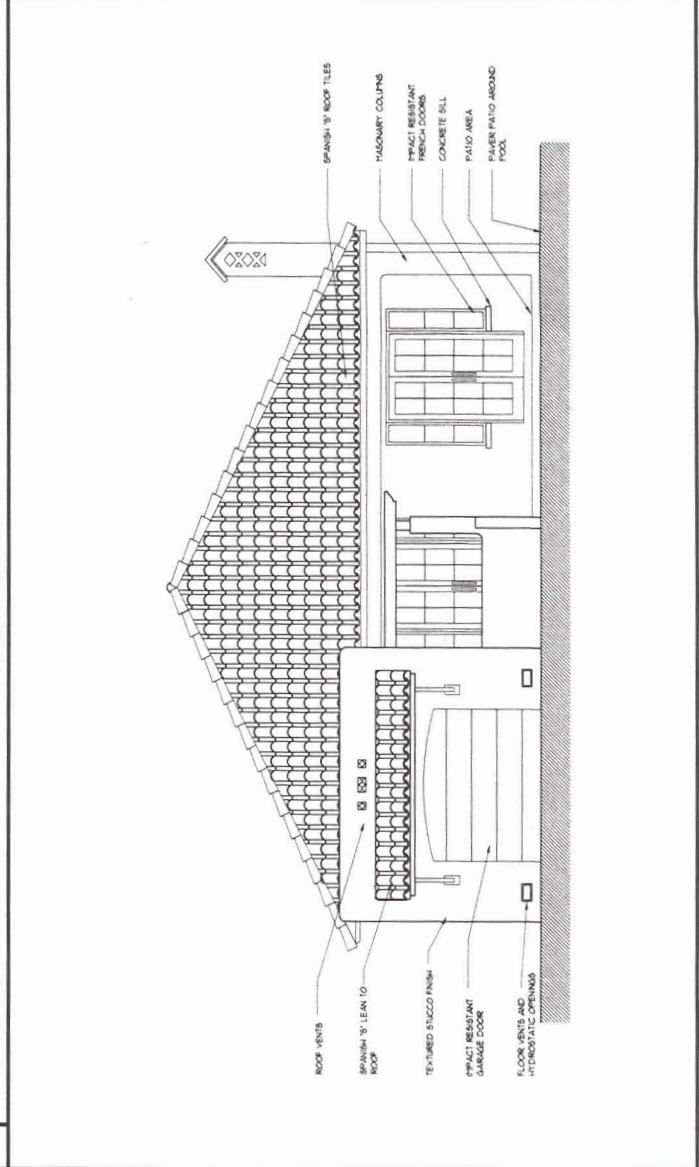

2 NORTH ELEVATION - FUTURE RESIDENCE
 SCALE: 1/4" = 1'-0"

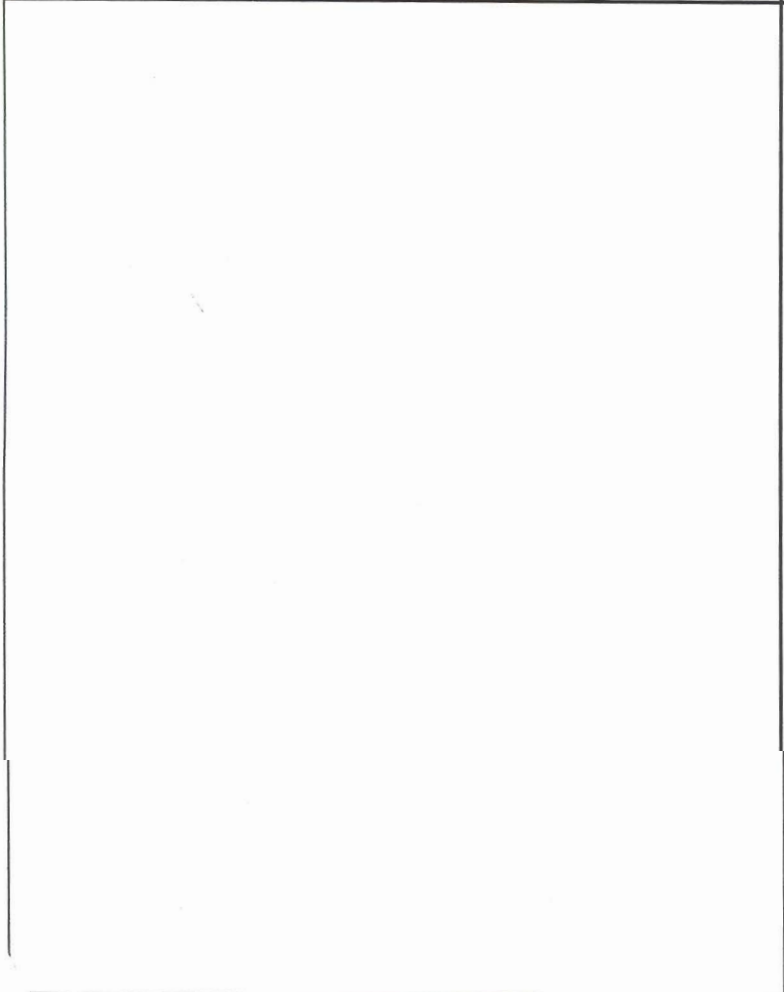

1 NORTH ELEVATION - GARAGE AND SUMMER KITCHEN
 SCALE: 1/4" = 1'-0"

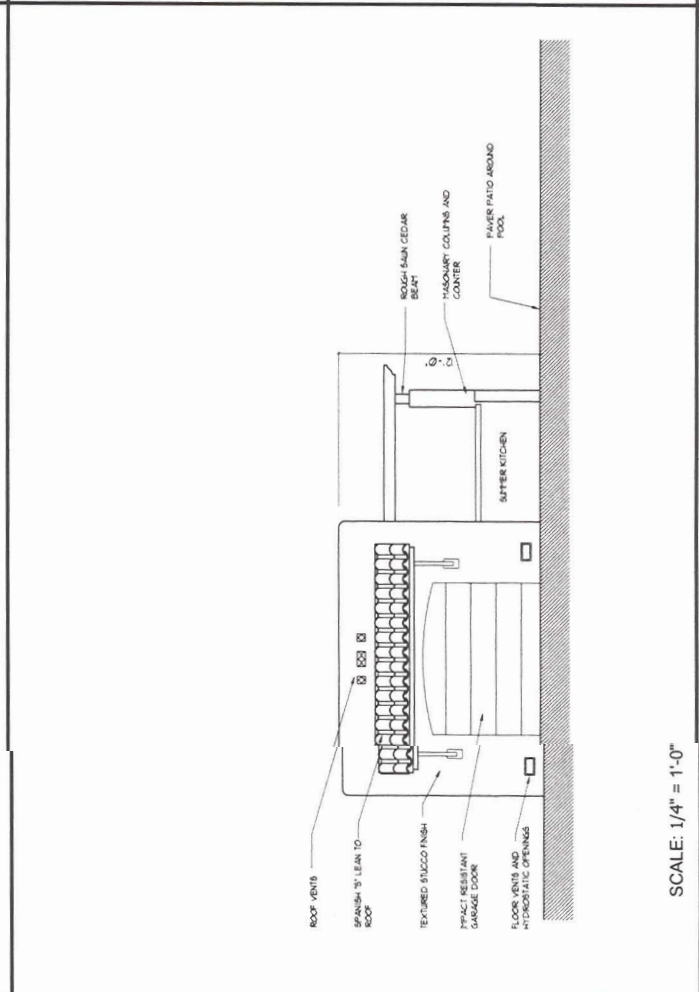

2 SOUTH ELEVATION - GARAGE AND SUMMER KITCHEN
 SCALE: 1/4" = 1'-0"