



JOSEPH B. KALLER & ASSOCIATES, P.A.  
 1101 W. WINDYBROOK DRIVE, SUITE 200  
 APT. 200/212  
 HOLLYWOOD, FLORIDA 33020-1000  
 TEL: 954.974.1000 FAX: 954.974.1001  
 www.kaller.com

SEAL

JOSEPH B. KALLER  
 FLORIDA R.A. # 0009279


PROJECT TITLE  
 THE BACHERS RESIDENCE  
 1317 LINCOLN STREET  
 HOLLYWOOD, FLORIDA 33019

NO.	DATE	DESCRIPTION
1	10-8-09	ISSUED FOR PERMITS

PROJECT NO.: 08115  
 DATE: JUNE 8, 2009  
 DRAWN BY: TMS  
 CHECKED BY: JMK


SHEET

A-3

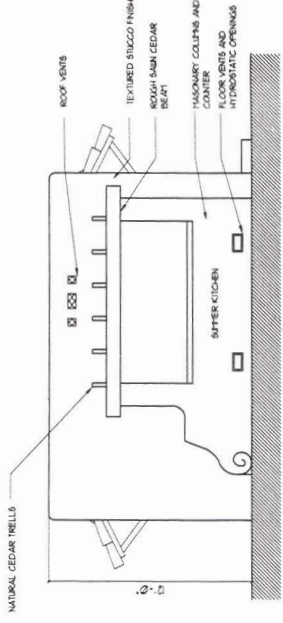


SCALE: 1/4" = 1'-0"

1 WEST ELEVATION - GARAGE

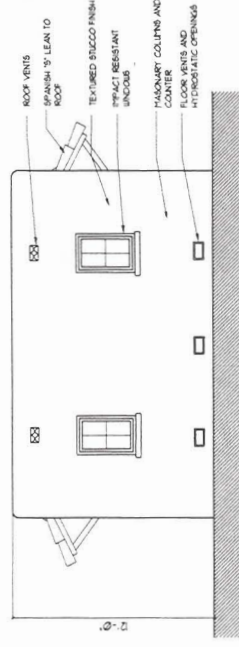


SCALE: 1/4" = 1'-0"

2 EAST ELEVATION - GARAGE

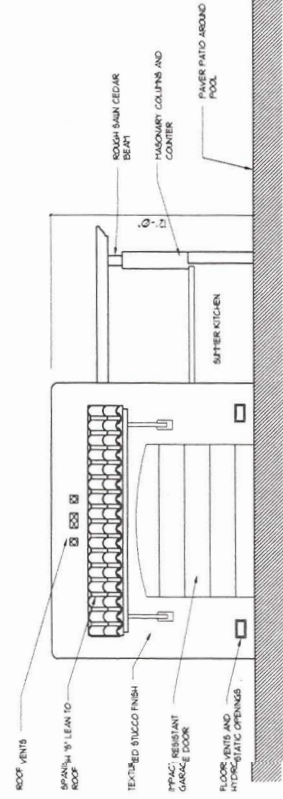

SCALE: 1/4" = 1'-0"

1 NORTH ELEVATION - GARAGE

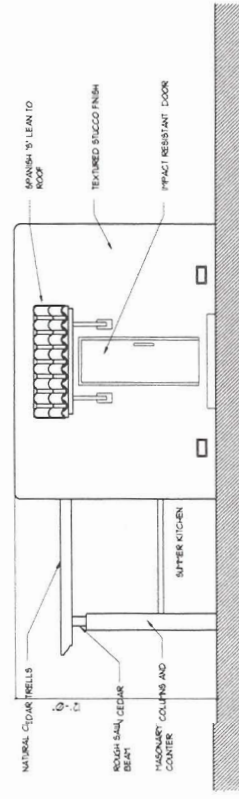

SCALE: 1/4" = 1'-0"

2 SOUTH ELEVATION - GARAGE