



JOSEPH B. KALLER  
 ARCHITECTS PA  
 2417 Hollywood Blvd., Hollywood, FL 33029  
 Phone: 305.988.8888  
 Fax: 305.988.8888  
 www.kaller.com

SEAL

JOSEPH B. KALLER  
 FLORIDA R.A. # 0009279

PROJECT TITLE  
 FACADE RENOVATION  
 1900 HOLLYWOOD BLVD.  
 HOLLYWOOD, FL 33019


SHEET TITLE  
 EXISTING AND PROPOSED  
 FIRST FLOOR PLAN

NO.	DATE	DESCRIPTION
1	4-1-10	REVISIONS


PROJECT NO: 10026  
 DATE: 3-11-10  
 DRAWN BY: TMS  
 CHECKED BY: JBK

SHEET

A-1

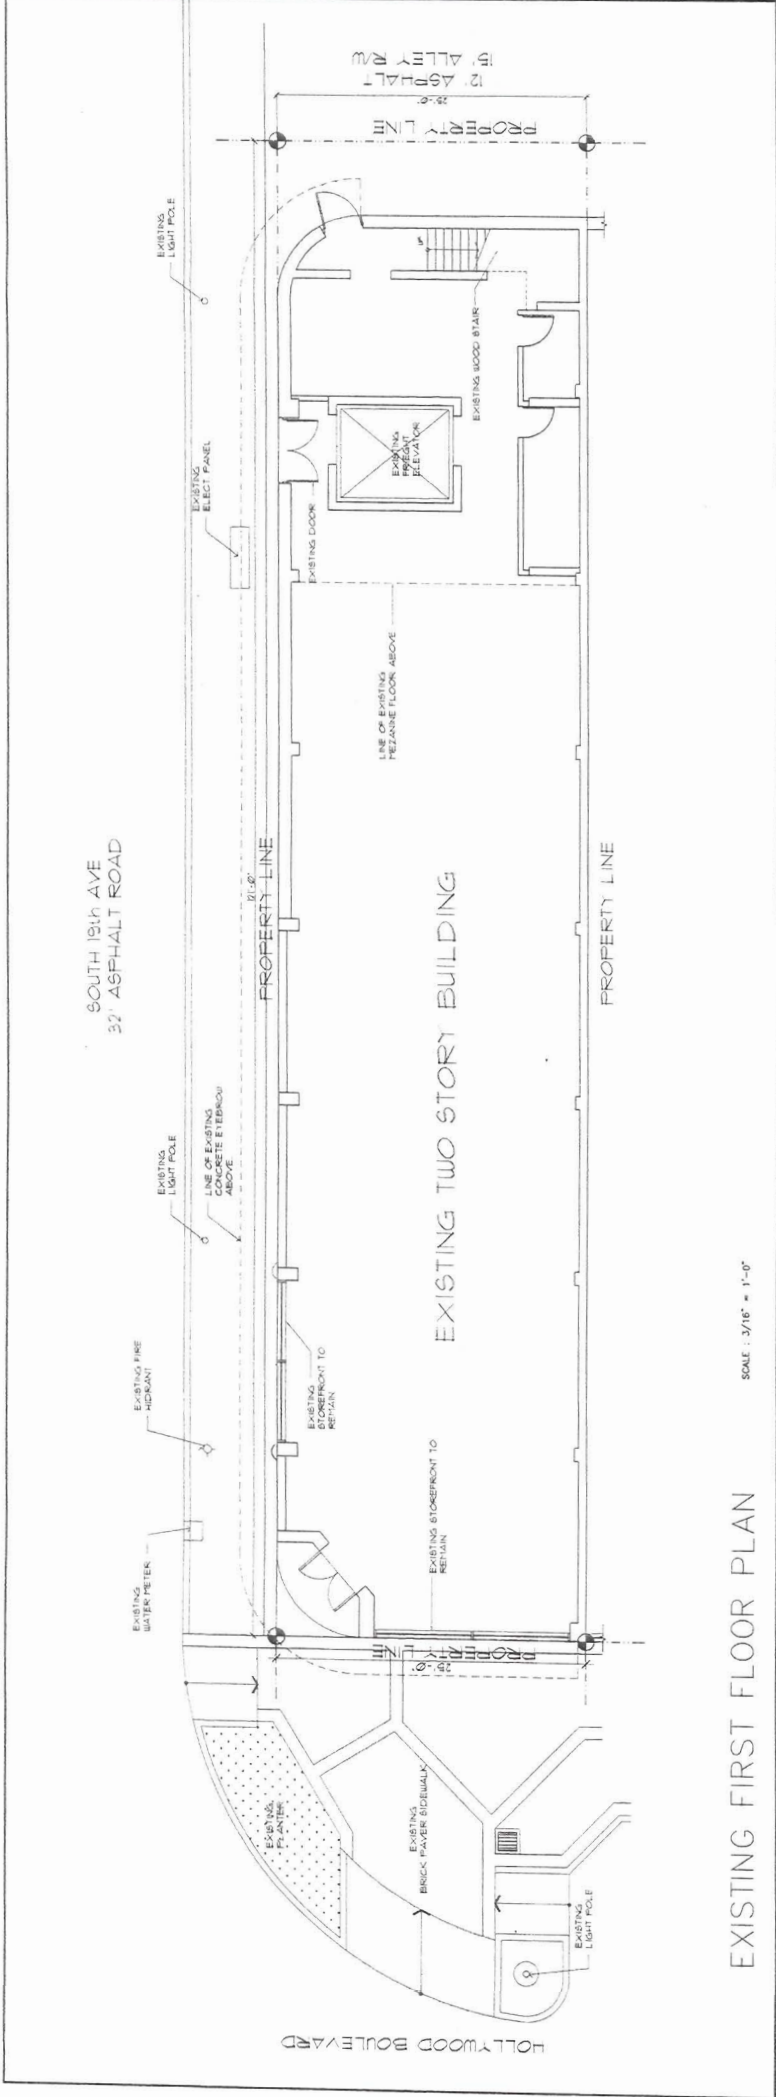

EXISTING FIRST FLOOR PLAN  
 SCALE: 3/16" = 1'-0"

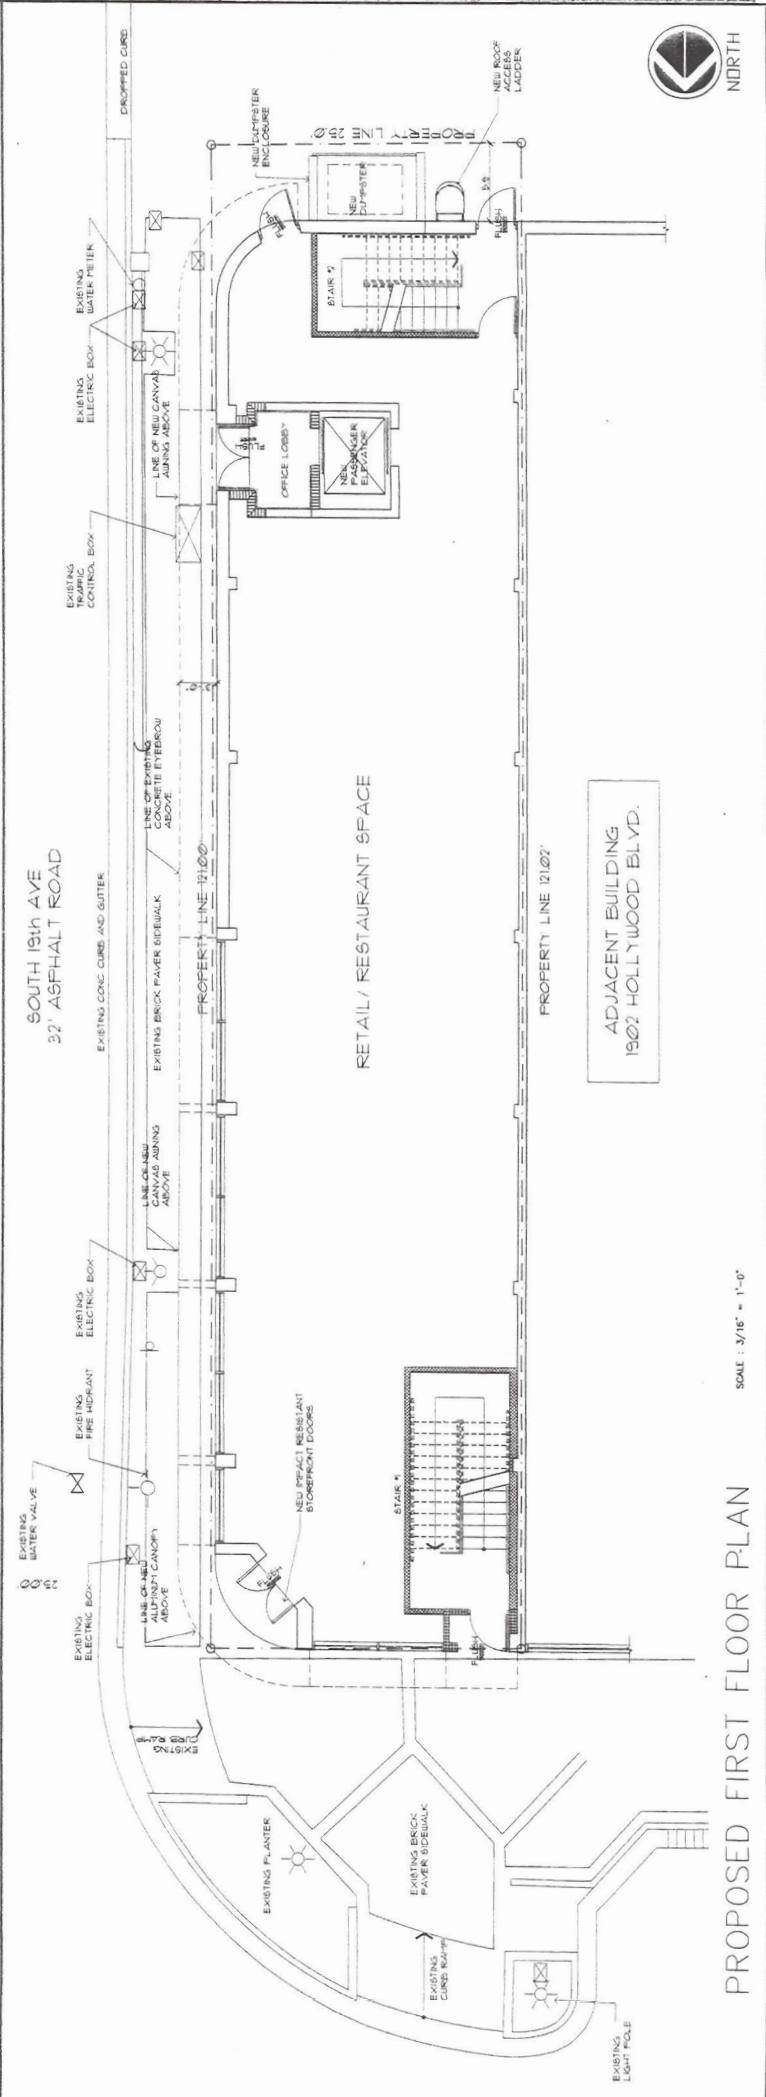

PROPOSED FIRST FLOOR PLAN  
 SCALE: 3/16" = 1'-0"

DATE PLOTTED: 3/11/10 11:58 AM