



JOSEPH B. KALLER  
ASSOCIATES PA  
3417 Hollywood Boulevard, Suite 200  
Hollywood, FL 33020  
(888) 923-1246 phone • (954) 963-2443 fax  
j.kaller@kaller.com

SEAL

JOSEPH B. KALLER  
REGISTERED ARCHITECT  
FLORIDA No. 42929B

PROJECT TITLE  
EXISTING SOUTH ELEVATION  
(HOLLYWOOD BLVD FACADE)  
SUN TRUST BANK BUILDING  
2001 HOLLYWOOD BOULEVARD  
HOLLYWOOD, FL 33020

SHEET TITLE

REVISIONS  
NO. DATE DESCRIPTION


NO.	DATE	DESCRIPTION

This drawing is the intellectual property of Joseph B. Kaller & Associates, P.A. and shall remain the property of the architect. It is to be used only for the project and site identified on the title block.

PROJECT NO.: 09130  
DATE: 11-16-09  
DRAWN BY: DFB  
CHECKED BY: JBK

SHEET

A-1.0

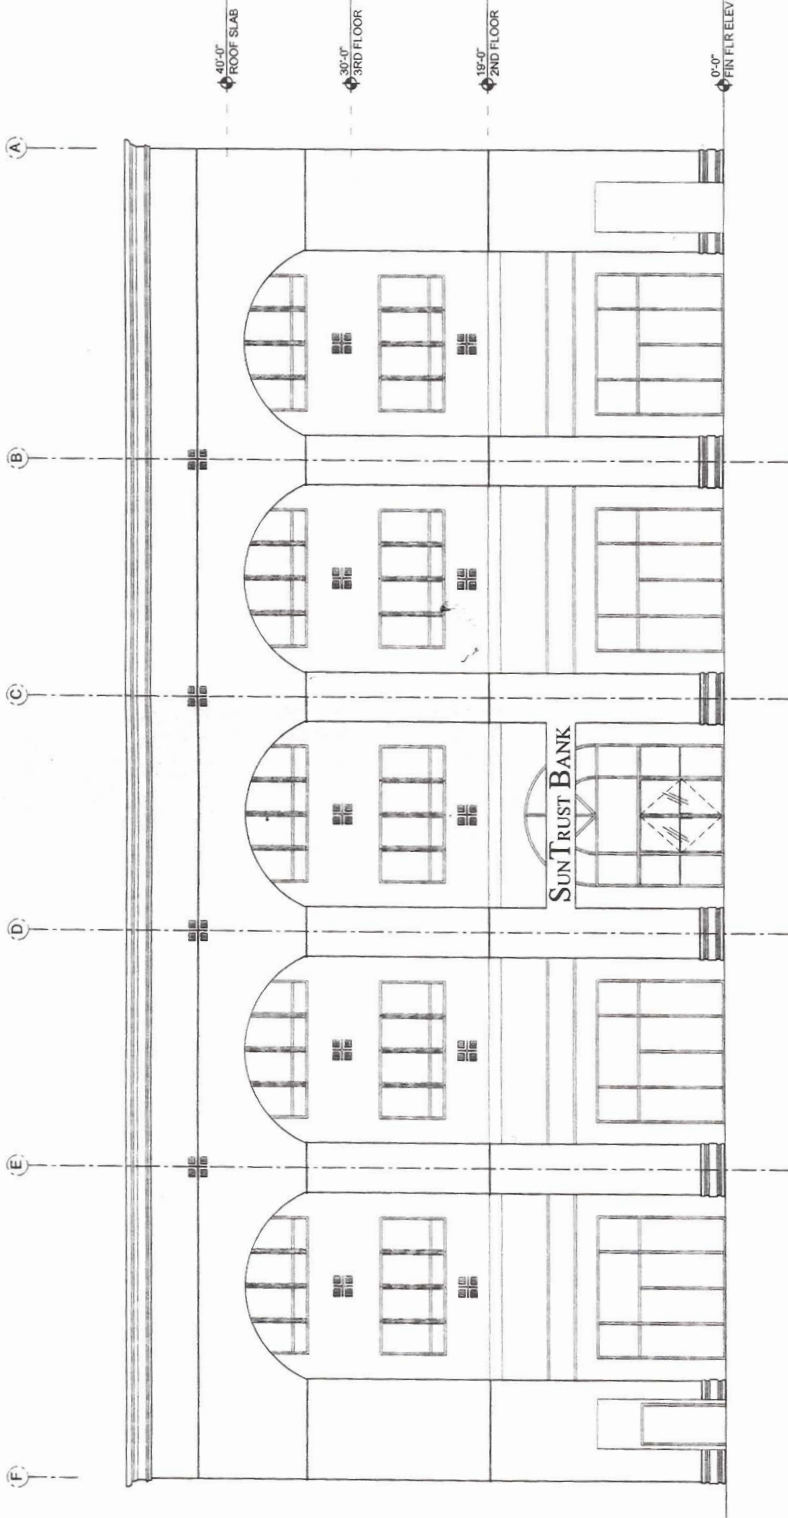

EXISTING HOLLYWOOD BOULEVARD (SOUTH) ELEVATION

SCALE: 1/8" = 1'-0"