


EAST ELEVATION

SCALE: 1/4"=1'-0"

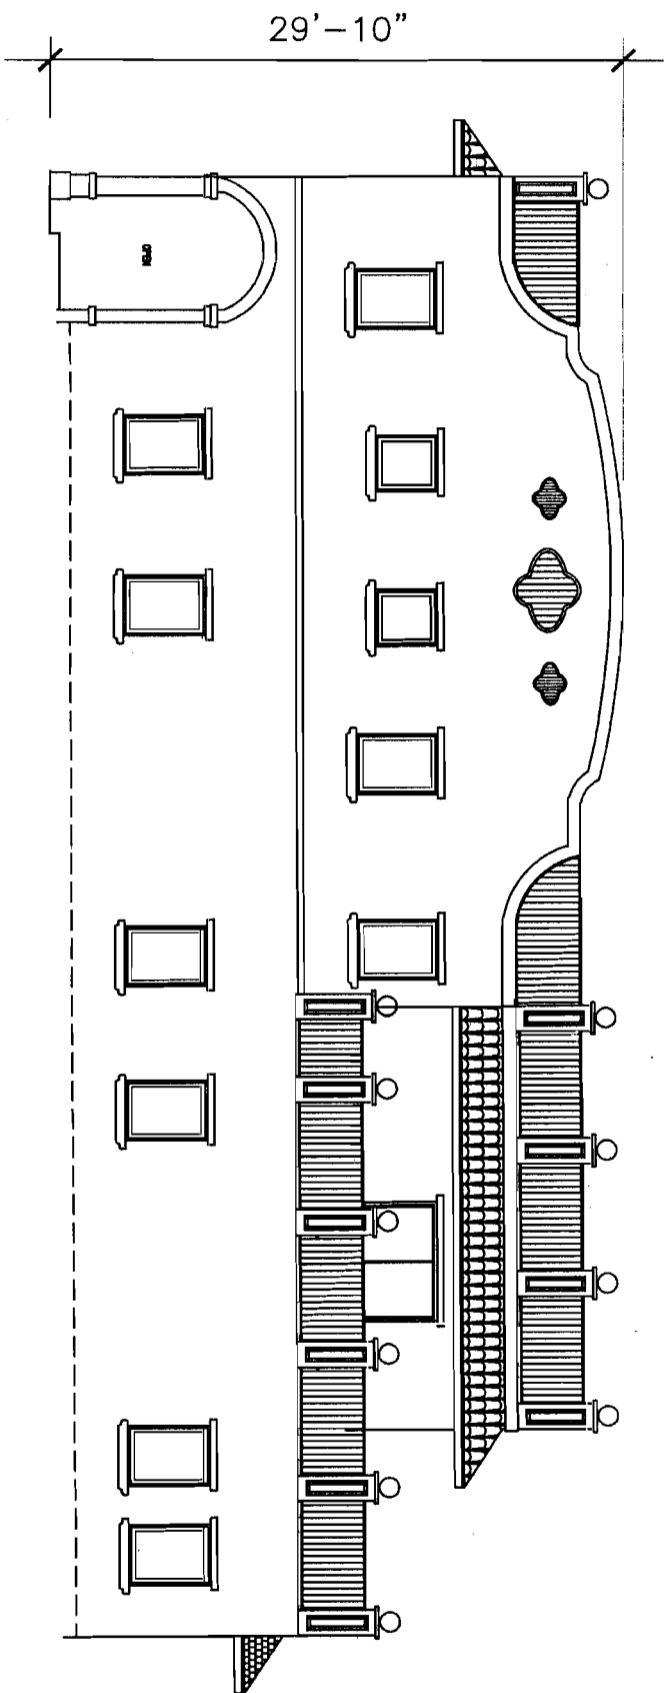

WEST ELEVATION