


EAST ELEVATION  
SCALE: 1/4" = 1'-0"

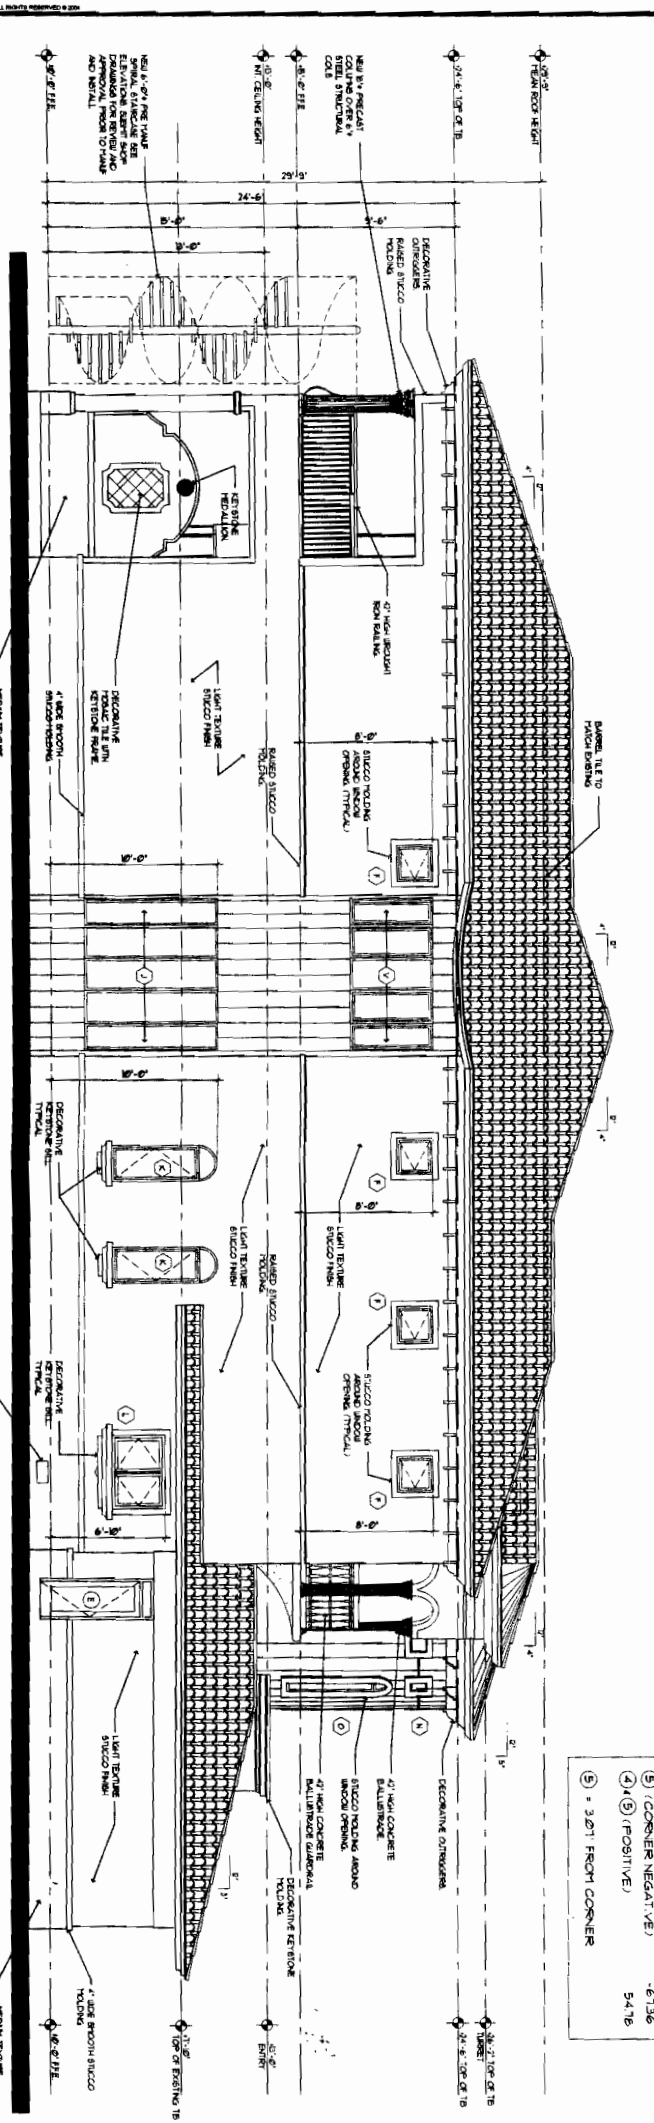

WEST ELEVATION  
SCALE: 1/4" = 1'-0"

WIND PRESSURES

(4) (FIELD NEGATIVE)	-6.0/3
(5) (CORNER NEGATIVE)	-6.1/36
(2) (1) (POSITIVE)	5.4/18
(3) = 3.0/1 FROM CORNER	

<p><b>PROPOSED ADDITION AND RENOVATION TO LEVY RESIDENCE</b></p> <p>1021 S. SOUTH LAKE DRIVE HOLLYWOOD FL 33019</p>	<p><b>ELEVATIONS</b></p>	<p><b>K</b> KIRBY B. KALLER L. KUDAKUVA ARCHITECTS 1000 N. UNIVERSITY AVENUE APT. 200 HOUSTON, TEXAS 77002 PHONE: 713.865.1100 FAX: 713.865.1101</p>	<p><b>DATE:</b> 09-15-13 <b>BY:</b> AS SHOWN <b>SCALE:</b> 1/4" = 1'-0"</p>
---	--------------------------	--	---