




**CONTEXT SITE PLAN**  
SCALE: NTS

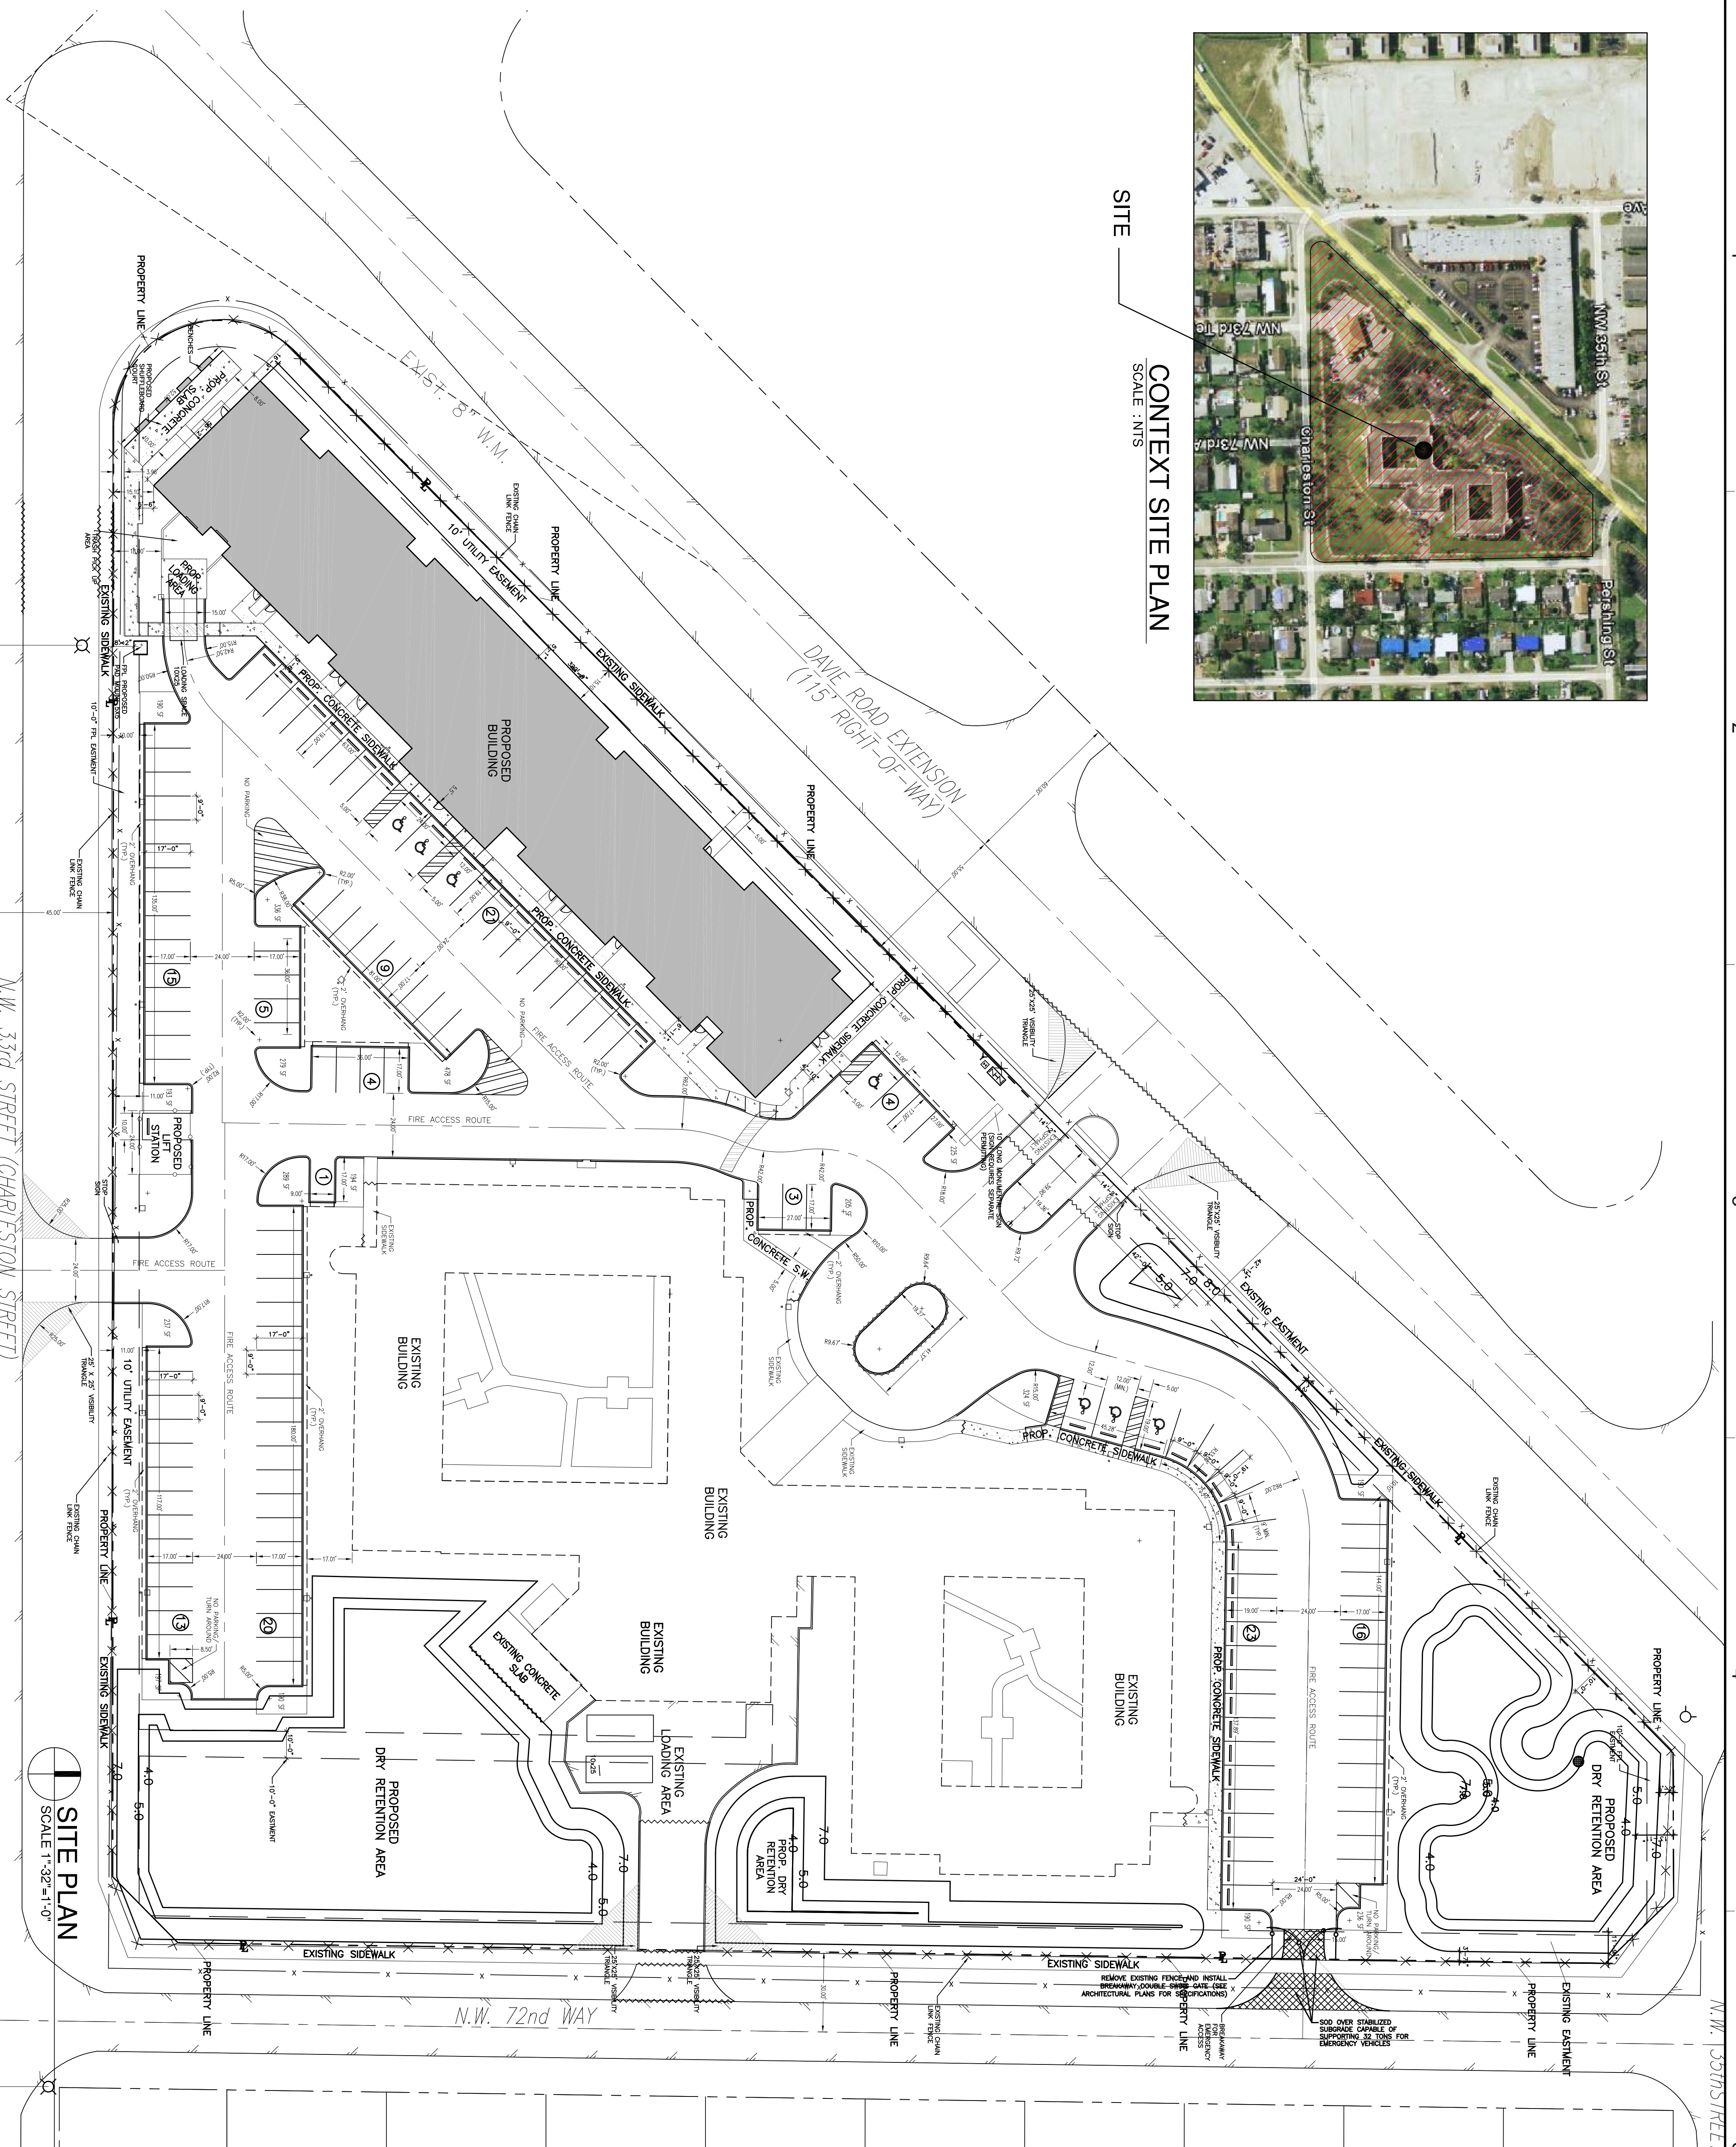

**SITE PLAN**  
SCALE: 1"=32' 1"=10"

REVISIONS / SUBMISSIONS  
TAC Submission 1.30.09

0704

ALL DRAWINGS AND NOTATIONS SHALL BE MADE IN ACCORDANCE WITH THE LATEST EDITIONS OF THE F.L.A.C. MANUAL AND THE LATEST EDITIONS OF THE F.L.A.C. ARCHITECTURE & ENGINEERING BOARD. REV. 01-2007

**GARDENS AT DRIFTWOOD**  
HOLLYWOOD, FLORIDA


**OVERALL SITE PLAN**

HOLLYWOOD HOUSING GROUP



Lic. # AR0012578

**ARCHITECTURE INTERIOR DESIGN PLANNING**  
AIA ASID NCARB  
2915 Biscayne Boulevard Suite 200  
Miami, Florida 33137  
C: 305.573.1818  
F: 305.573.3766  
WWW.KOBIKARP.COM

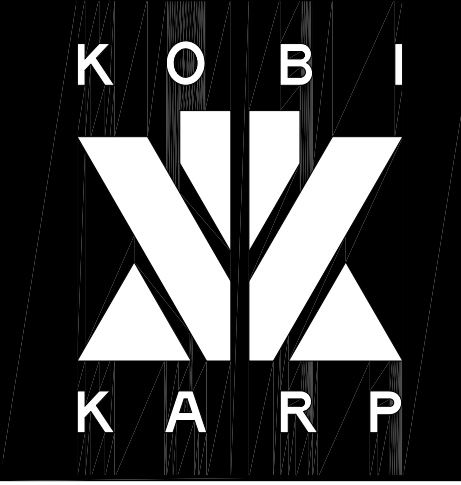

DRAWN BY: Krigmas  
CHECKED BY: JMC  
DATE: 24 NOV 08  
**A.006**