



WEST ELEVATION PHASE 1

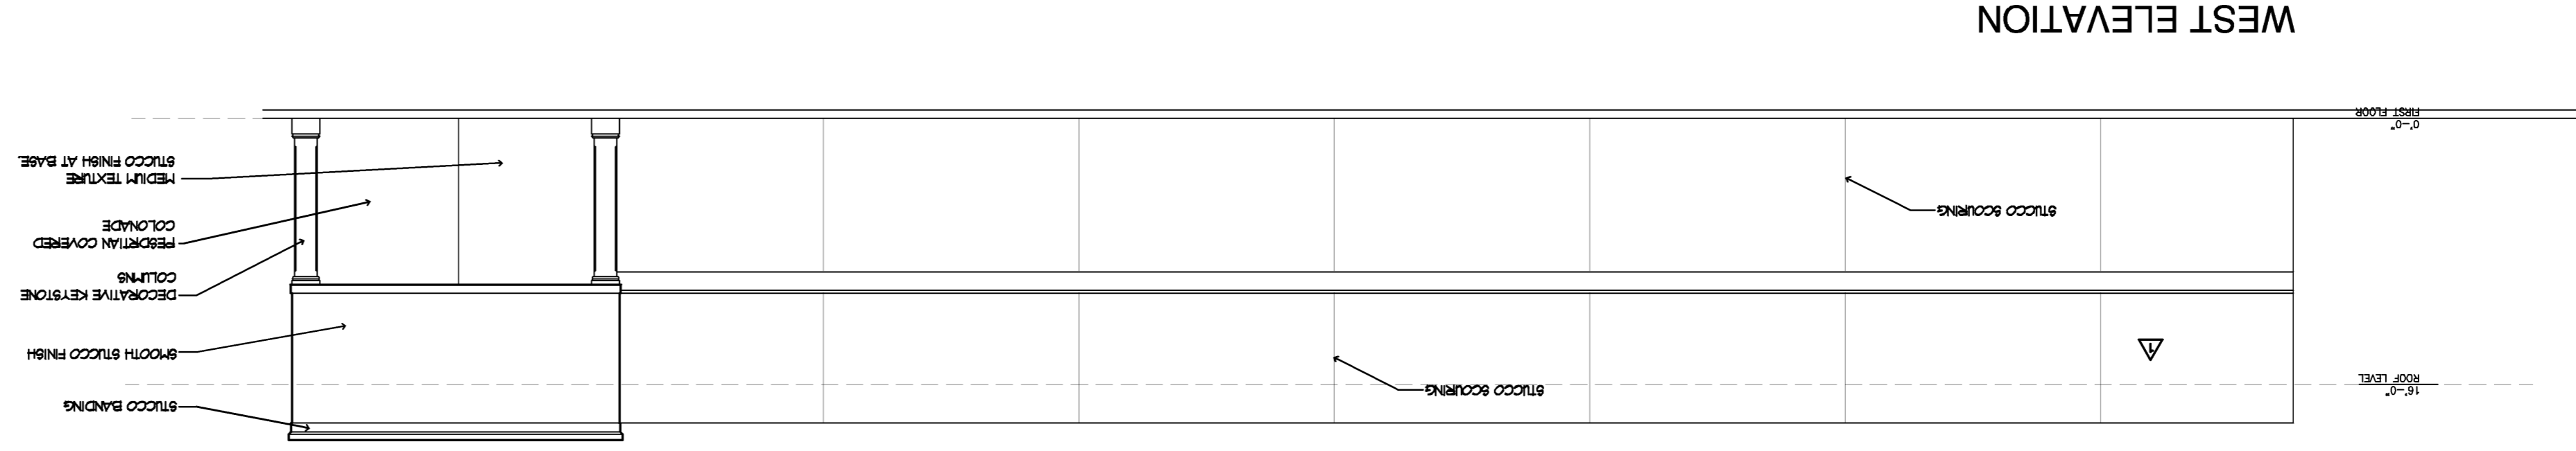


WEST ELEVATION PHASE 2

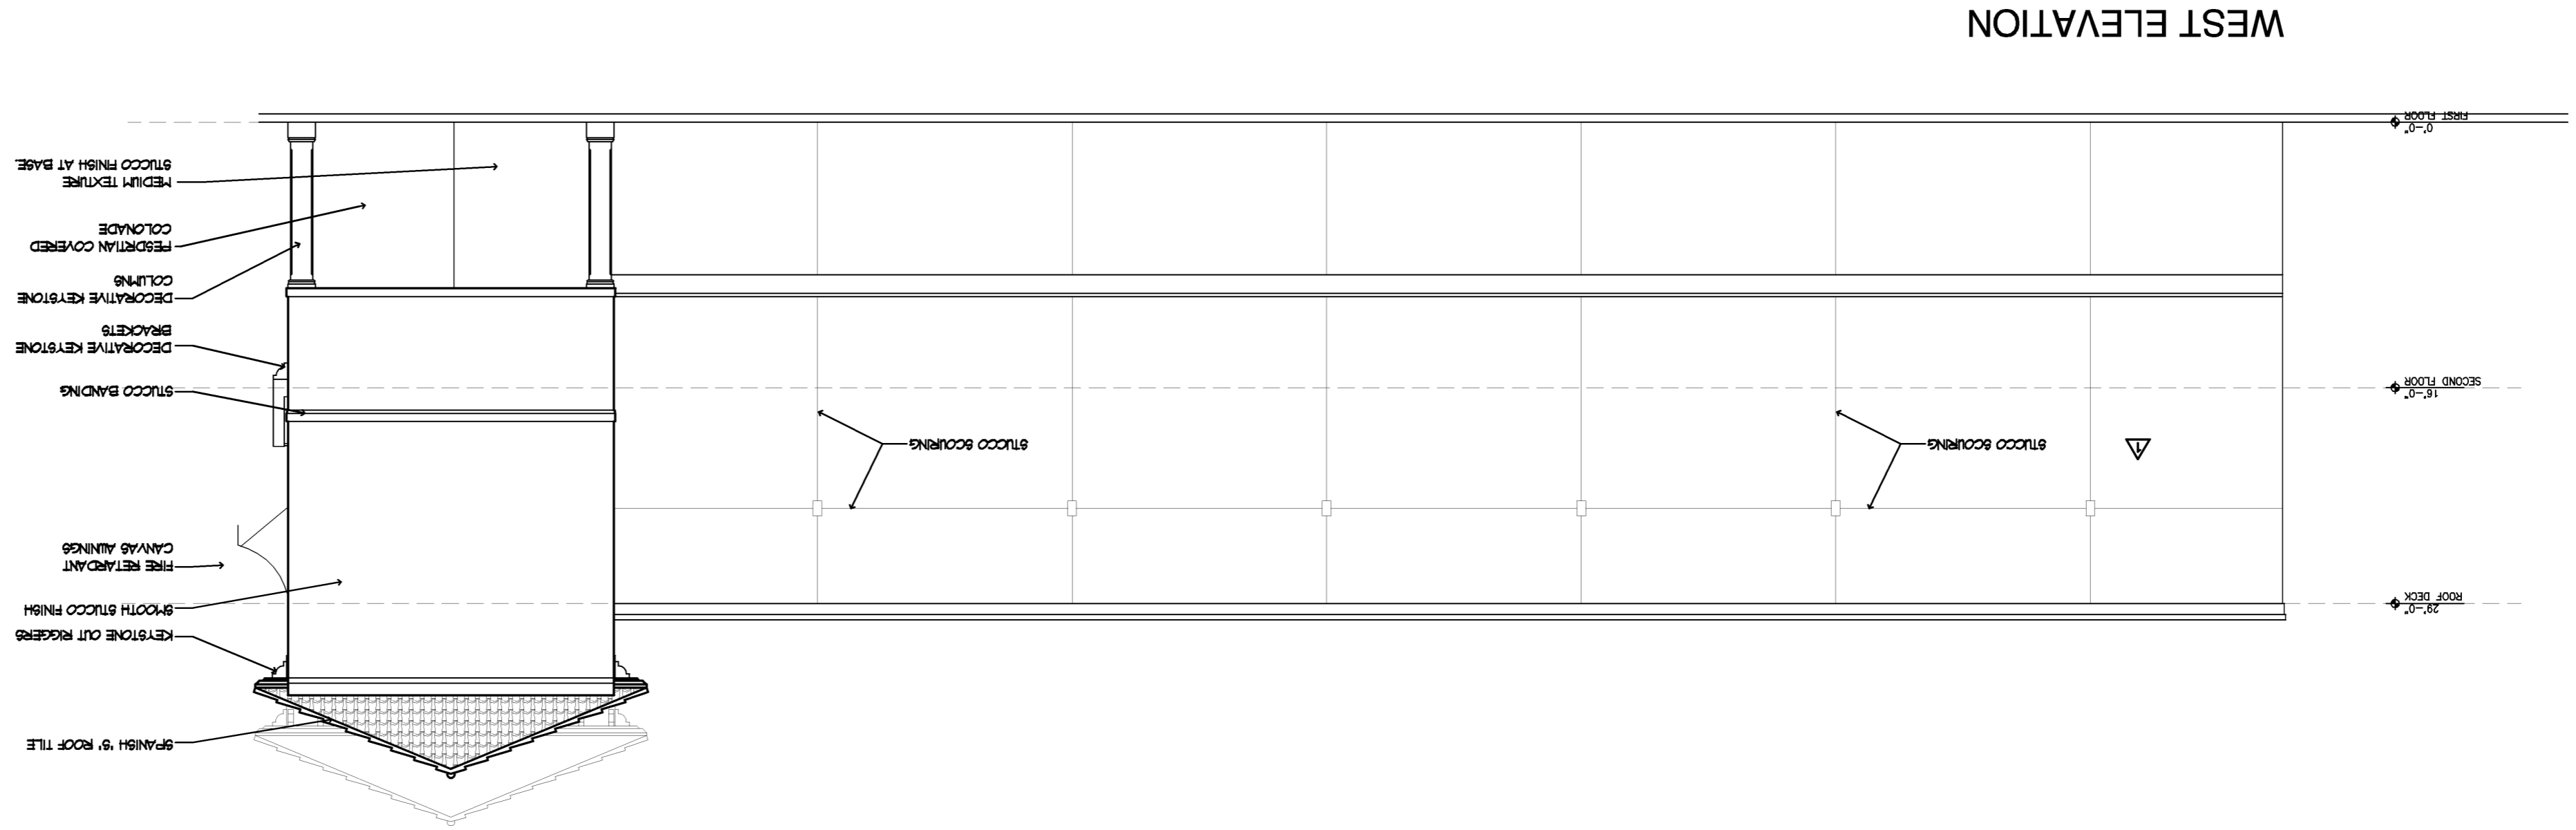

WEST ELEVATION

WEST ELEVATION

JOSEPH B. KALLER & ASSOCIATES, P.A.
 2417 Hollywood Blvd., Hollywood, Florida 33020
 (954) 920-5746 phone - (954) 926-2841
 kaller@kaller.com

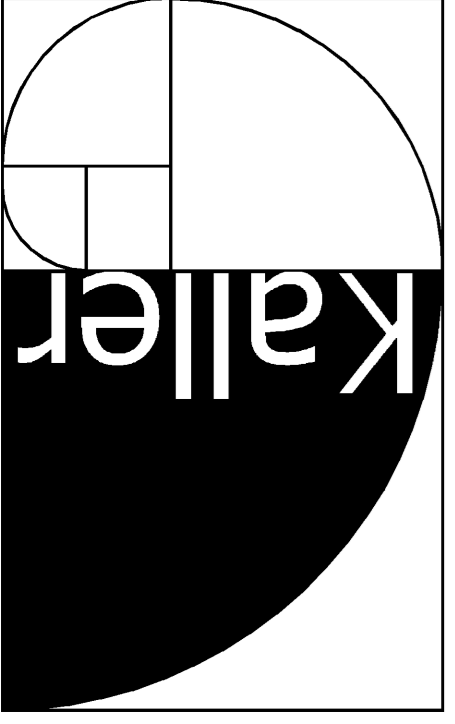

SEAL

JOSEPH B. KALLER
 FLORIDA R.L. # 0009239

PROJECT TITLE
 PROPOSED COMMERCIAL MIXED USE
 1819 TYLER STREET
 HOLLYWOOD FLORIDA

SHEET TITLE
 PHASE ONE AND TWO
 WEST ELEVATION

NO.	DATE	DESCRIPTION
1	10-29-09	PRELIM TAC

REVISIONS

This drawing is an instrument of service. It is not to be used for any other project without the written consent of the architect. It is not to be reproduced, stored in a retrieval system, or transmitted in any form or by any means, electronic, mechanical, photocopying, recording, or by any information storage and retrieval system, without the prior written permission of the architect.

PROJECT NO.: 08168
 DATE: JUNE 10, 2009
 DRAWN BY: TMS
 CHECKED BY: JBK

SHEET

PHASE 1 & 2

A-5

1 OF 1