

**JOSEPH B. KALLER
+
ASSOCIATES PA**
A/E/C 25001212
2417 Hollywood Blvd., Hollywood, Florida 33020
(954) 920 5746 phone (954) 926 2841 fax
kaller@bellsouth.net

SEAL

JOSEPH B. KALLER
FLORIDA R.A. # 0009239

PROJECT TITLE
PALM STREET TOWNHOMES
PALM STREET AND N. OCEAN
HOLLYWOOD, FLORIDA

SHEET TITLE
ELEVATIONS
PHASE 2

REVISIONS		
No.	DATE	DESCRIPTION
1	10-16-09	PRELIM. TAC


PROJECT No.: 09083
DATE: 09-19-09
DRAWN BY: TMS
CHECKED BY: JBK

SHEET


A-4



SOUTH ELEVATION
PALM STREET

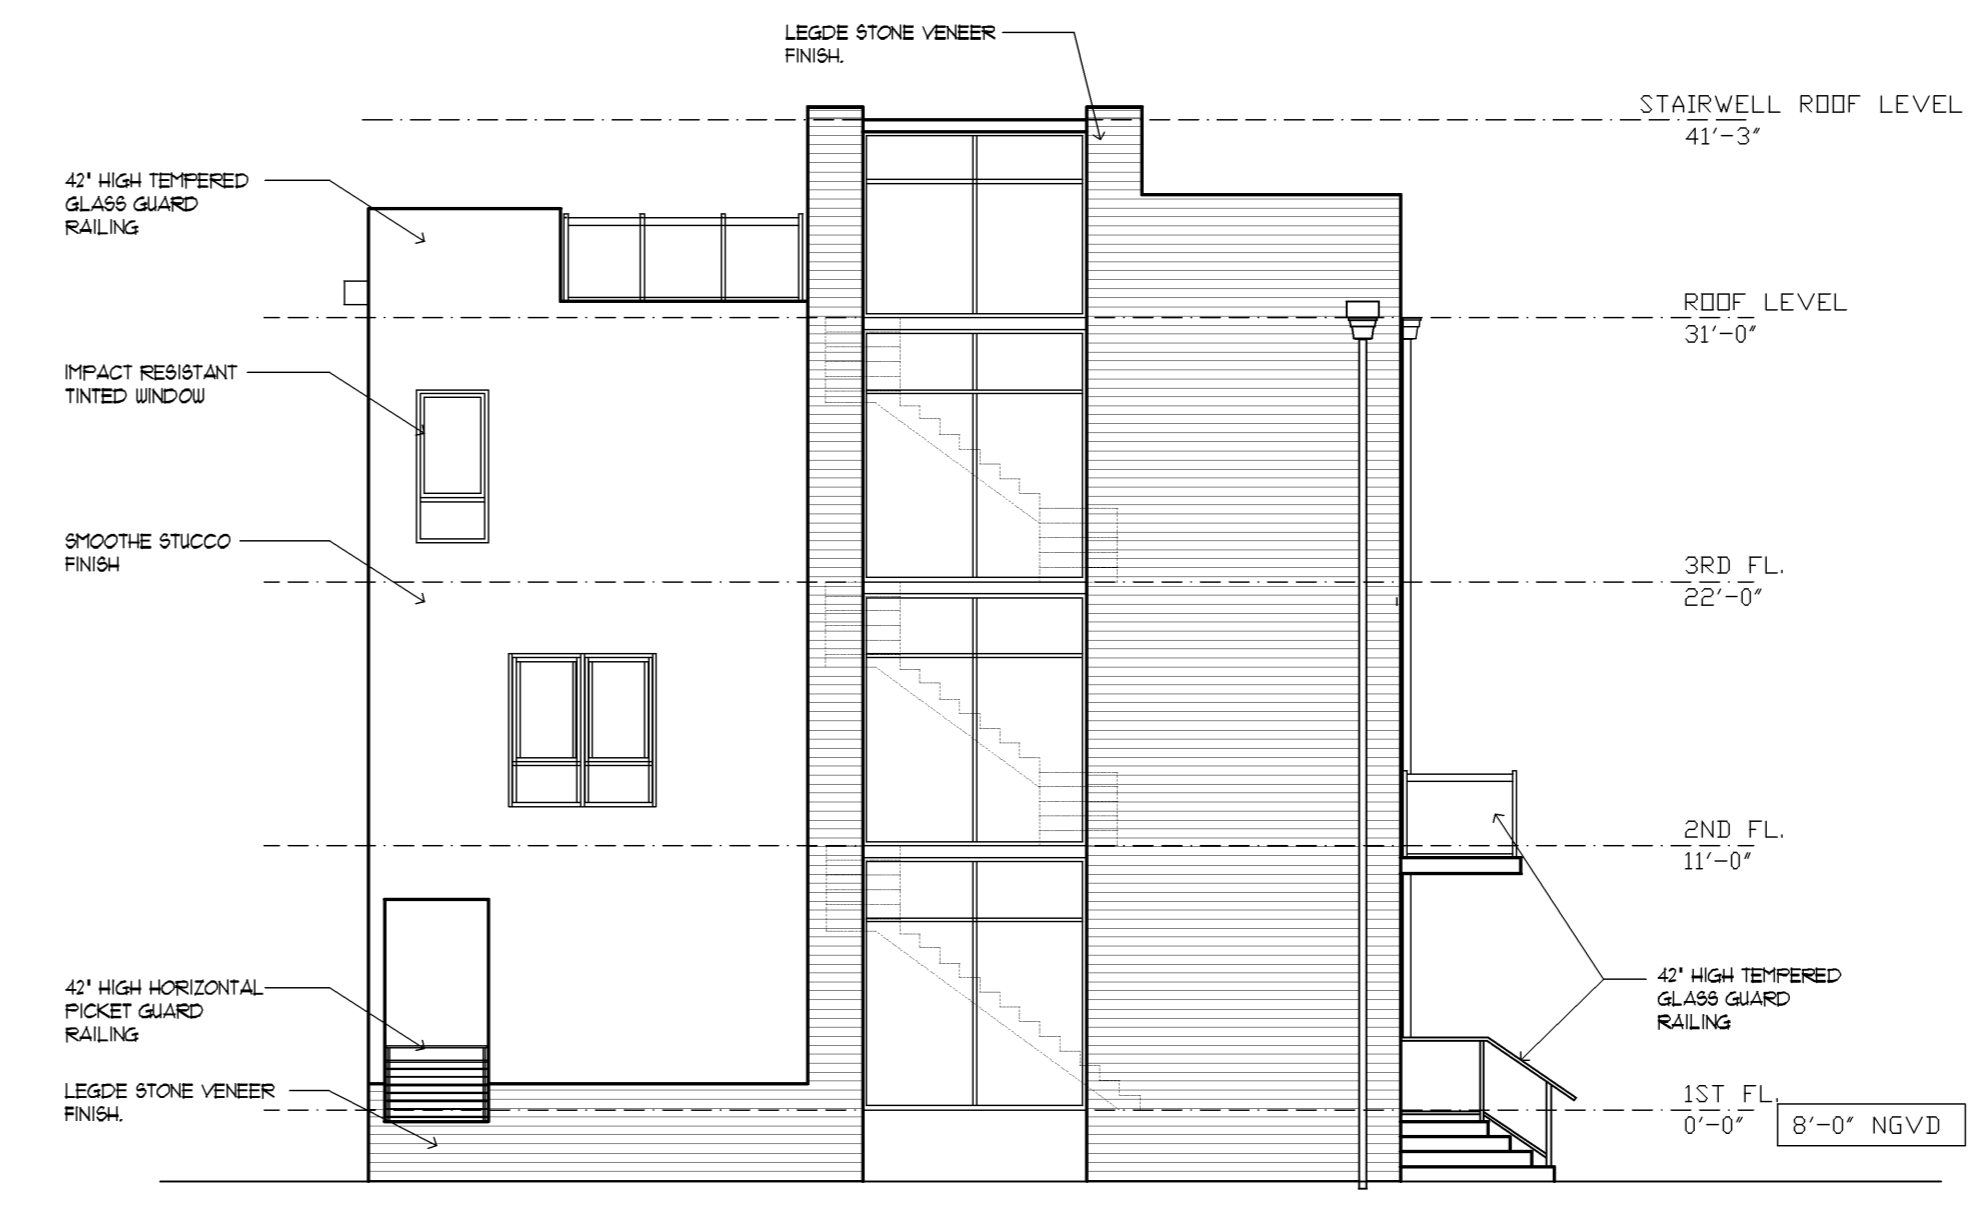


WEST ELEVATION
A1A

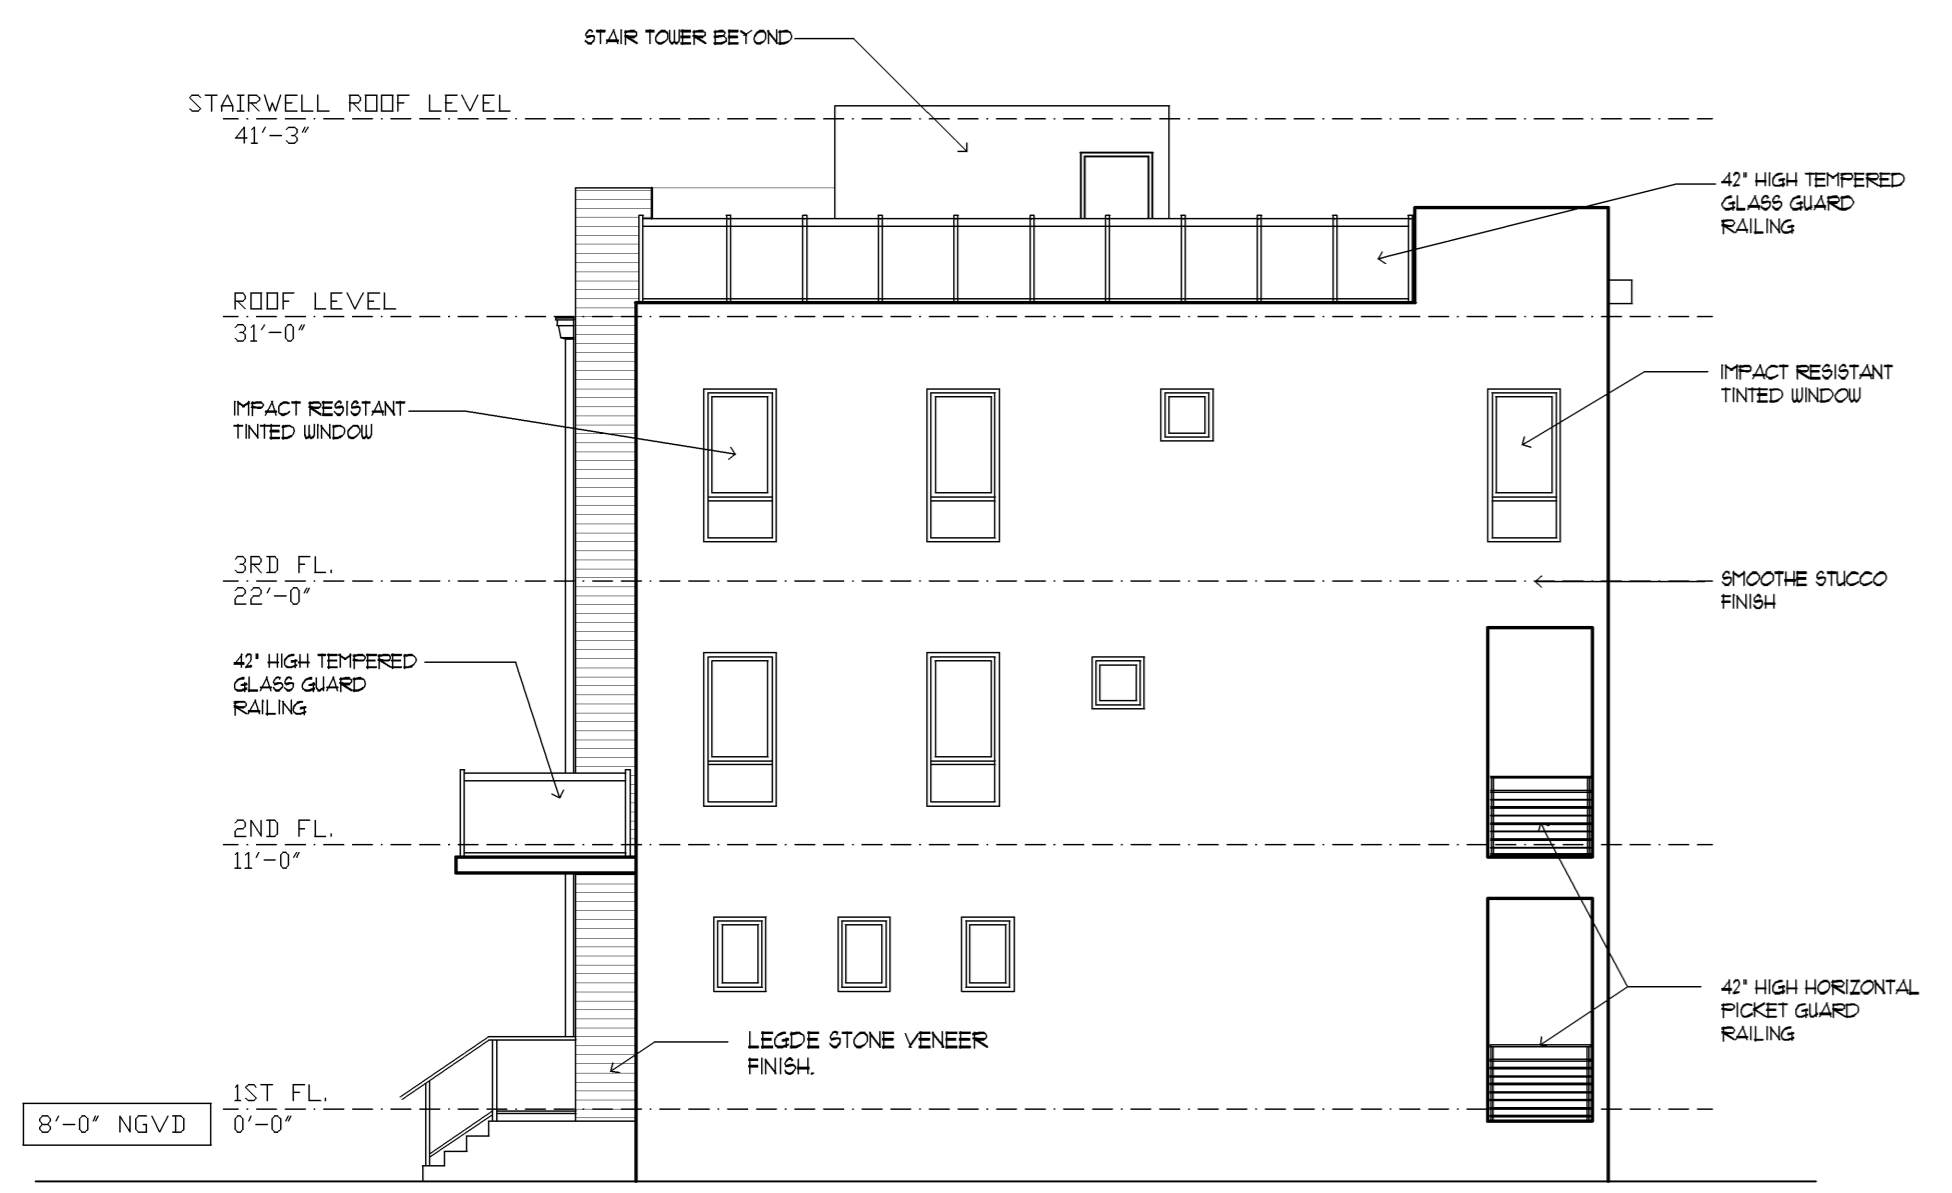

EAST ELEVATION



NORTH ELEVATION

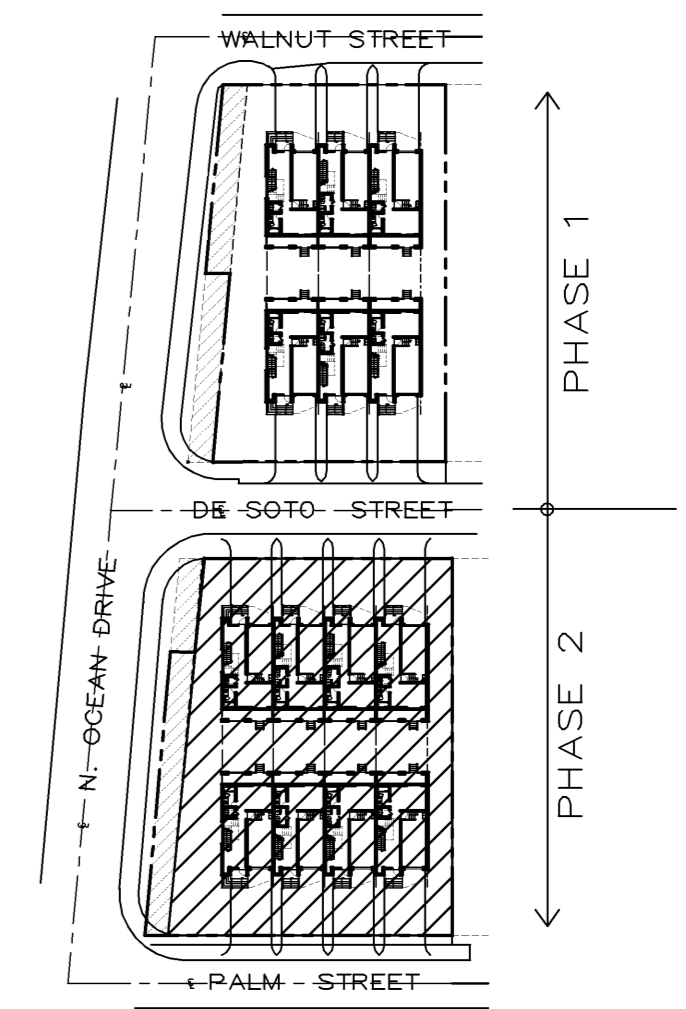

KEY PLAN

SCALE: 1/8" = 1'-0"