




APPROVED EAST ELEVATION
SCALE: 1/4" = 1'-0"
DATE: 1/11/07

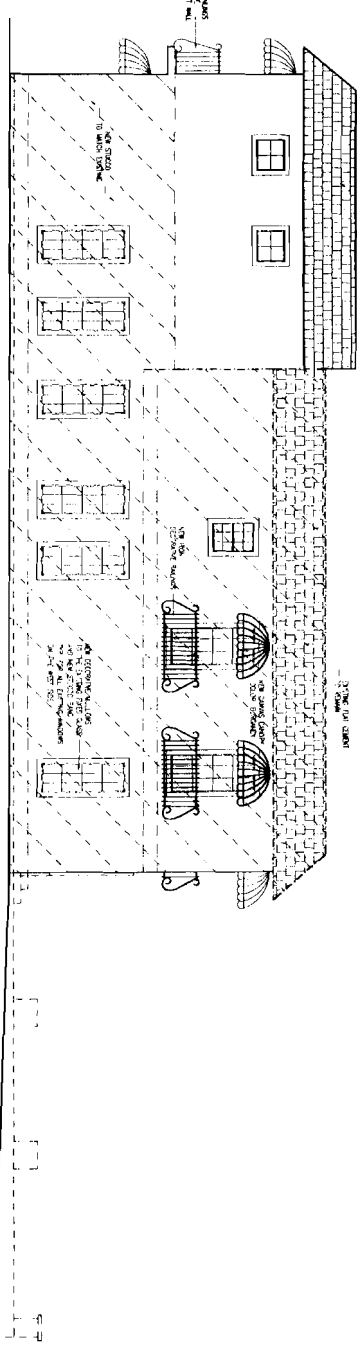

APPROVED WEST ELEVATION
SCALE: 1/4" = 1'-0"
DATE: 1/11/07

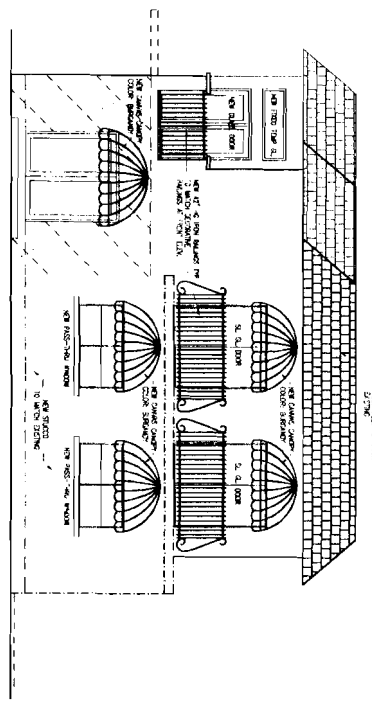

APPROVED NORTH ELEVATION
SCALE: 1/4" = 1'-0"
DATE: 1/11/07

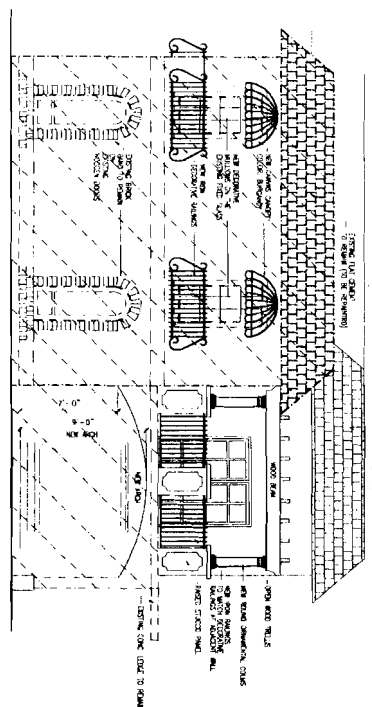

APPROVED SOUTH ELEVATION
SCALE: 1/4" = 1'-0"
DATE: 1/11/07

VARIANCE REQUEST

ADDITION AND REMODELING
FOR THE RESIDENCE OF
MR. GREGORY HIRSCH
1329 HARRISON STREET
HOLLYWOOD, FLORIDA

CONTACT: MR. GREGORY HIRSCH (305) 342-8500

NO.	DATE	REVISION	BY

ALL DESIGN OR FINISH REPORTS, SPECIFICATIONS, COMMENTS, REVISIONS, AND ANY OTHER INFORMATION PREPARED BY THE ARCHITECT AS AN INSTRUMENT OF SERVICE SHALL REMAIN THE PROPERTY OF THE ARCHITECT AND SHALL NOT BE REPRODUCED OR COPIED IN ANY MANNER WITHOUT THE WRITTEN CONSENT OF THE ARCHITECT. THE ARCHITECT'S LIABILITY IS LIMITED TO THE DESIGN AND CONSTRUCTION OF THE PROJECT AND NOT TO ANY OTHER MATTER. THE ARCHITECT SHALL NOT BE RESPONSIBLE FOR ANY OTHER MATTER.

3
4

PREPARED BY	DATE
DRAWN BY	SCALE
CHECKED BY	PROJECT NO.

Miguel de Diego
ARCHITECT P.A.
AR-13378
2700 N. 29th AVENUE, SUITE 303, HOLLYWOOD, FL 33020
PH. (954) 926-3358 FAX (954) 926-2021

CONTRACTOR SHALL VERIFY ALL DIMENSIONS, NOTES AND CONSTRAINTS PRIOR TO PROCEEDING WITH ANY WORK.