



PROPOSED NORTH ELEVATION  
SCALE: 1/8" = 1'-0"

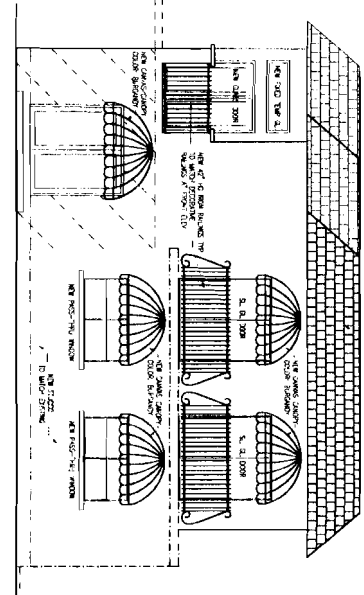

APPROVED NORTH ELEVATION  
SCALE: 1/8" = 1'-0"

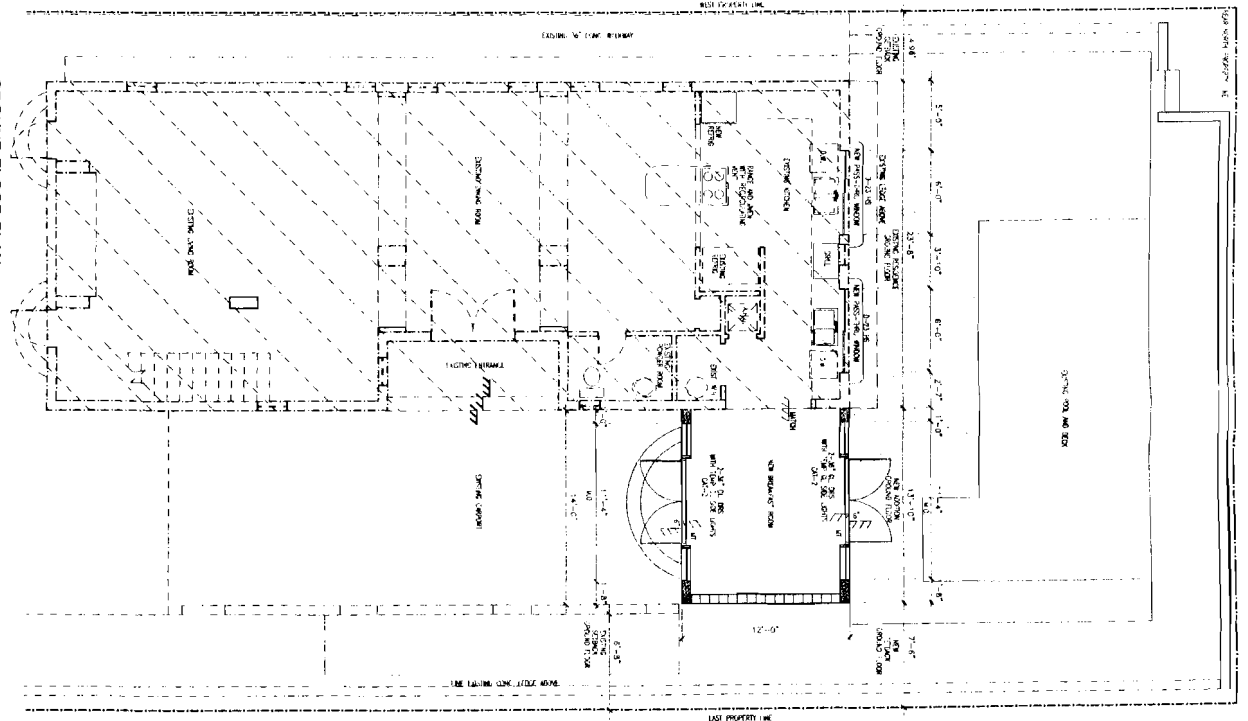


GROUND FLOOR PLAN  
SCALE: 1/8" = 1'-0"

VARIANCE REQUEST

ADDITION AND REMODELING  
FOR THE RESIDENCE OF  
MR. GREGORY HIRSCH  
1329 HARRISON STREET  
HOLLYWOOD, FLORIDA  
CONTACT: MR. GREGORY HIRSCH (305) 342-8300

NO.	DATE	REVISION	BY

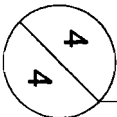

DATE: 11/11/07  
DRAWN: J.S. MOORE  
CHECKED: J.S. MOORE  
SCALE: 1/8" = 1'-0"

**Miguel de Diego**  
ARCHITECT P.A.  
AR-13378  
2700 N. 29th AVENUE, SUITE 303, HOLLYWOOD, FL 33020  
PH: (954) 926-3358 FAX: (954) 926-2021

THIS IS NOT A CONTRACT. THE CONTRACT IS THE SET OF CONTRACT DOCUMENTS. THE CONTRACT DOCUMENTS SHALL BE THE BASIS FOR THE DESIGN AND CONSTRUCTION OF THE PROJECT. THE CONTRACTOR SHALL BE RESPONSIBLE FOR OBTAINING ALL NECESSARY PERMITS AND VARIANCES. THE CONTRACTOR SHALL BE RESPONSIBLE FOR THE PROTECTION OF ALL UTILITIES AND EXISTING STRUCTURES. THE CONTRACTOR SHALL BE RESPONSIBLE FOR THE PROTECTION OF ALL ADJACENT PROPERTIES. THE CONTRACTOR SHALL BE RESPONSIBLE FOR THE PROTECTION OF ALL PUBLIC UTILITIES. 