

INSITE DESIGN GROUP INC
 1609 RODMAN STREET
 HOLLYWOOD, FLORIDA 33020
 AA26001758
 954 921 5333
 FAX 954 921 6789
 PROJECT COORDINATOR:
 ANNE CARLITHERS
 OCC 1511058
 ARCHITECT
 SAMUEL R. UCCELLO

STATE OF FLORIDA LICENSE NO. ARS00105997
SEAL

THESE PLANS AND SPECIFICATIONS ARE THE
 OWNED PROPERTY OF INSITE DESIGN GROUP
 INC. AND ARE NOT TO BE REPRODUCED OR
 TRANSMITTED IN ANY FORM OR BY ANY
 MEANS, ELECTRONIC OR MECHANICAL,
 INCLUDING PHOTOCOPYING, RECORDING,
 OR BY ANY INFORMATION STORAGE AND
 RETRIEVAL SYSTEM, WITHOUT THE WRITTEN
 PERMISSION OF INSITE DESIGN GROUP INC.
 THE ARCHITECT SHALL BE RESPONSIBLE FOR
 THE ACCURACY OF THE INFORMATION
 PROVIDED FOR THE PREPARATION OF ANY
 PERMITS AND FOR THE ACCURACY OF ANY
 COMMENCEMENT OF WORK. CHANGES ARE NOT
 TO BE MADE.

PROJECT:
 SULLIVAN RESIDENCE

ADDRESS:
 1128 N. NORTHLAKE DR.
 HOLLYWOOD, FL 33019


DISTRIBUTION
 APRIL 16, 2020
 HISTORIC BOARD
 SUBMITTAL
 PETITION NO. 10-C-17

REVISIONS


Date of Issue
 APRIL 15, 20

ELEVATIONS

A-4

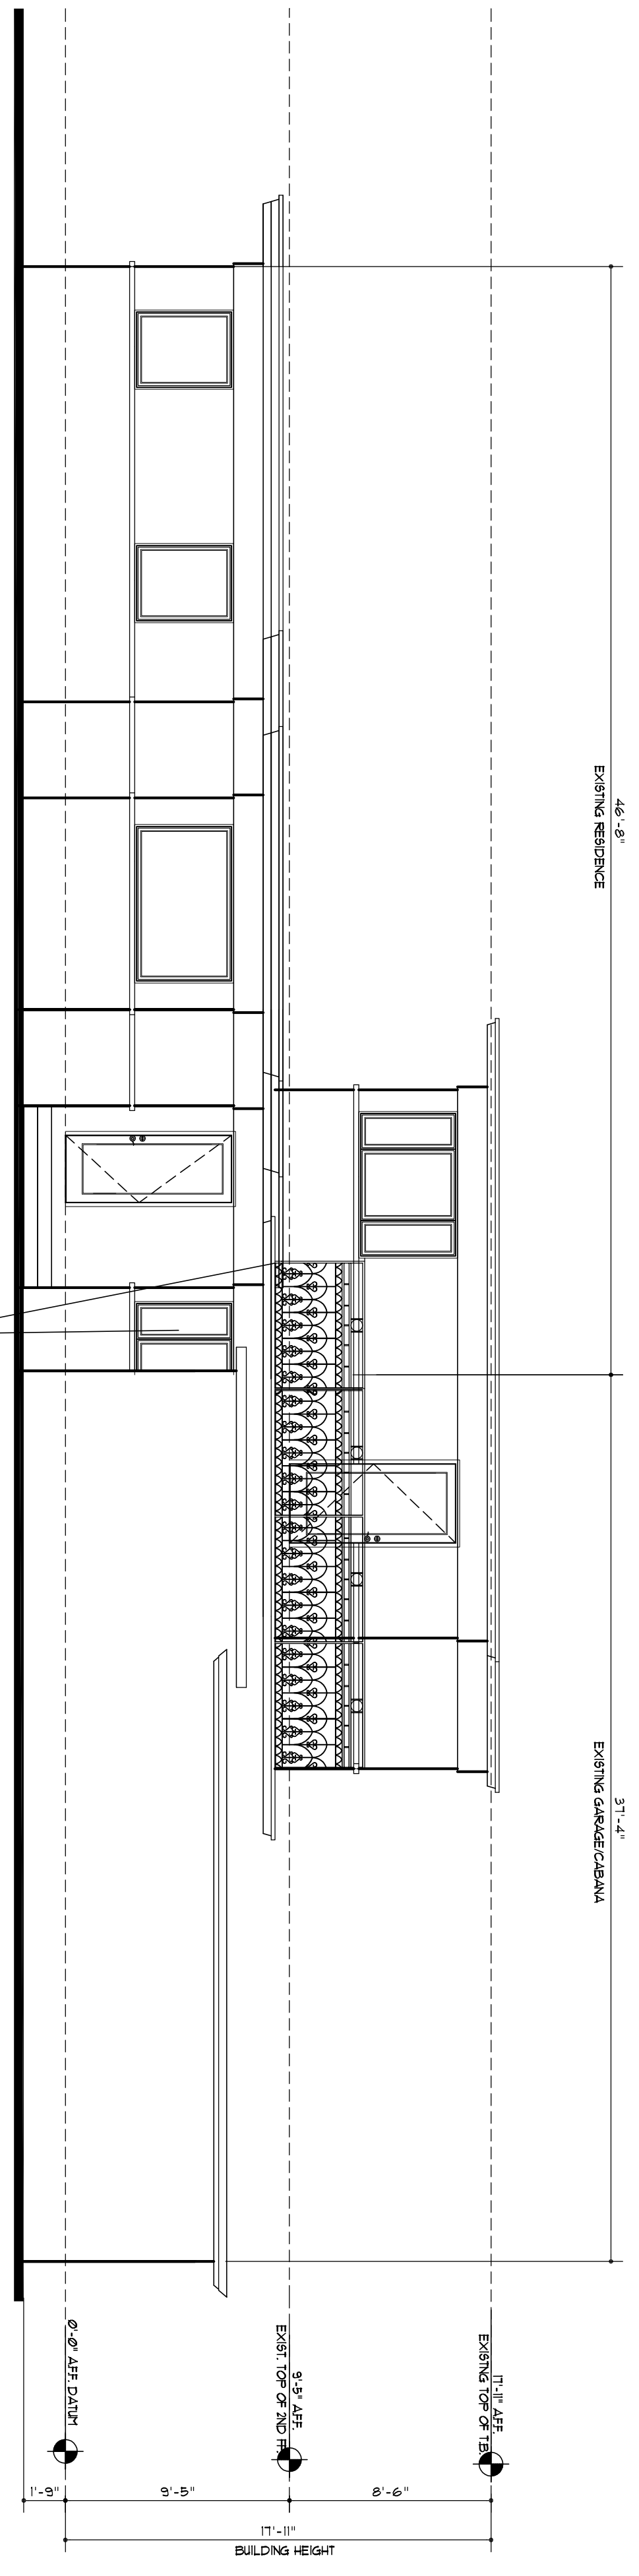

1 EXISTING SIDE ELEVATION (EAST)
 SCALE = 3/16" = 1'-0"

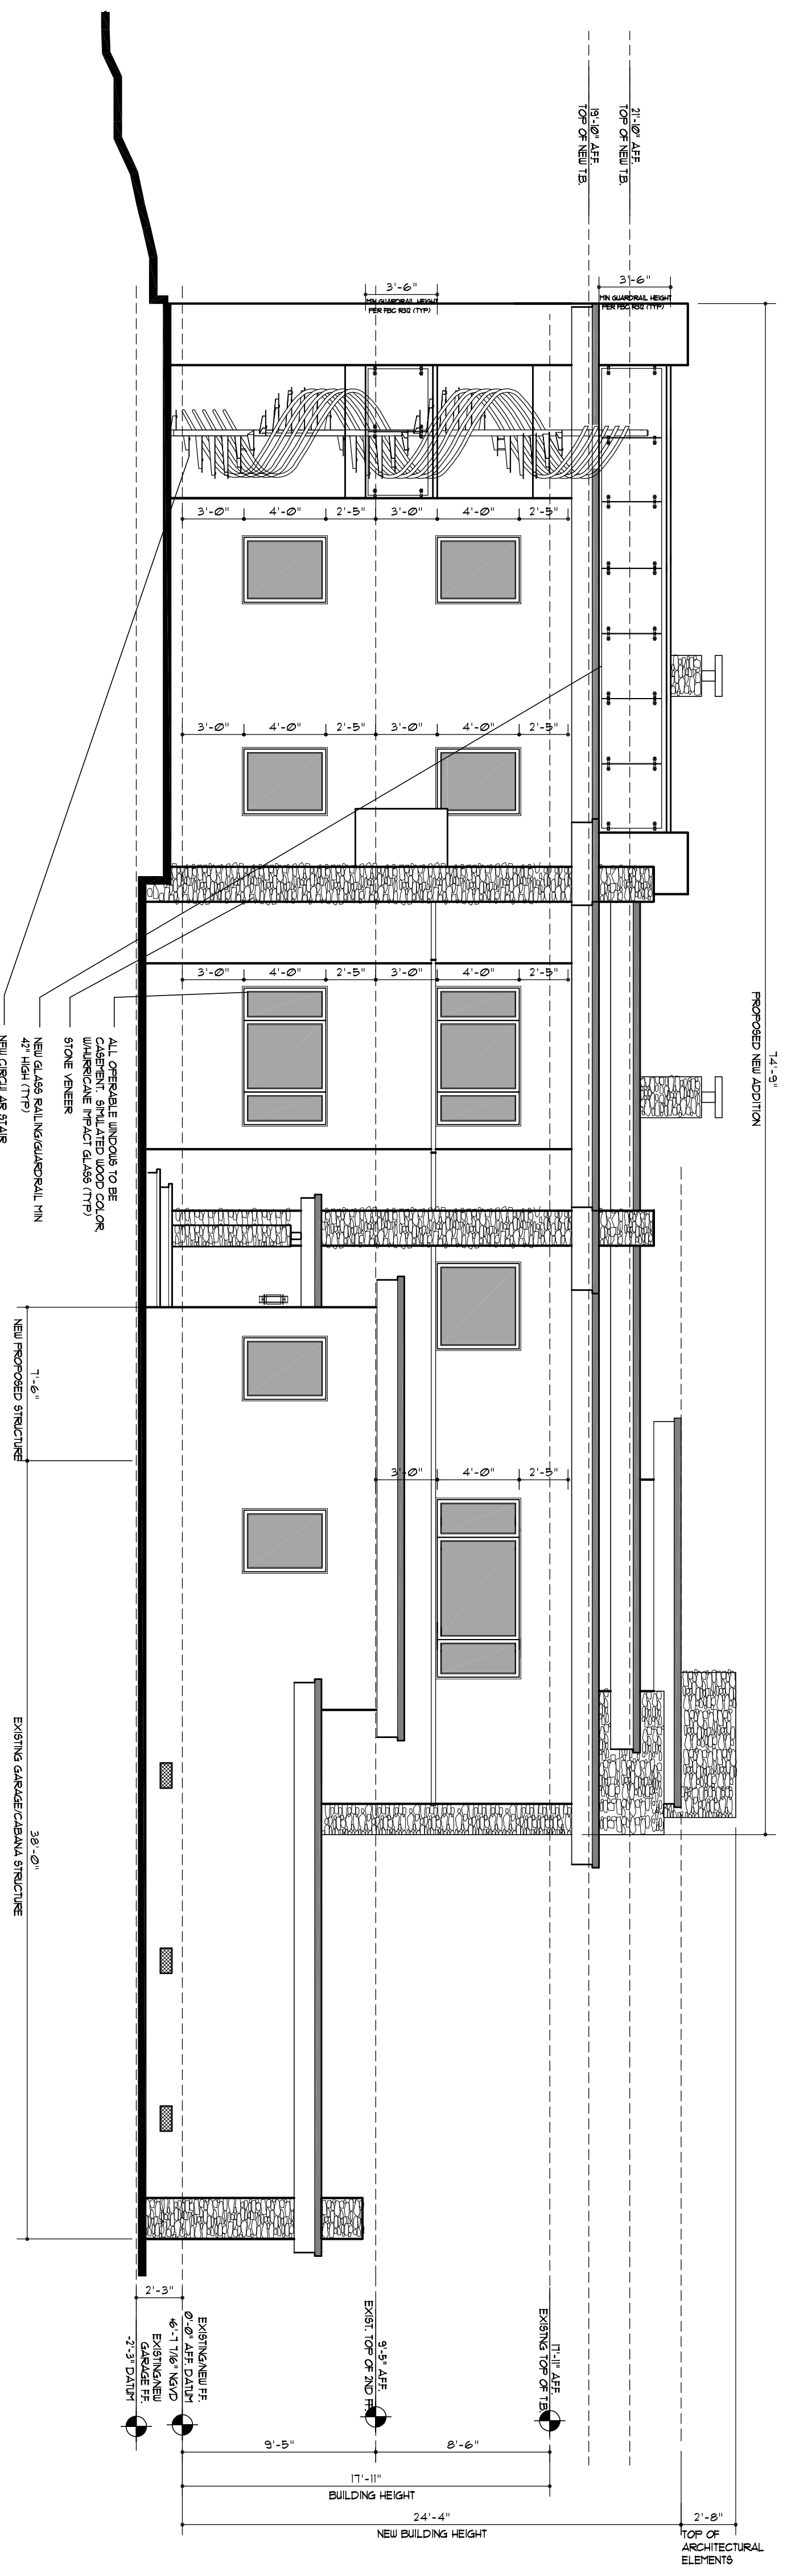

2 NEW SIDE ELEVATION (EAST)
 SCALE = 3/16" = 1'-0"

NOTE:
 ALL WORK TO BE DONE IN ACCORDANCE WITH THE
 2018 FBC AND ALL APPLICABLE CODES AND ORDINANCES
 AND AMENDMENTS (TTP).
 GREEN TECHNOLOGIES WILL BE UTILIZED
 WHEREVER POSSIBLE INCLUDING BUT NOT LIMITED
 TO ENERGY EFFICIENT LIGHTING, ENERGY
 EFFICIENT HEATERS AND COOLERS, ENERGY EFFICIENT
 SYSTEMS AND INSULATION, LOW FLOW WATER
 EFFICIENT FIXTURES, ENERGY EFFICIENT LIGHTING,
 LOW VOC PAINTS.

3 NOTES