

MINAS RESIDENCE  
 1007 SOUTH  
 DON FLAKE  
 DRIVE  
 HOLLYWOOD,  
 FLORIDA

PROJECT NUMBER: 09144  
 ARCHITECTS:

CITY COMMISSION SUBMISSION SET

6100 Broken Sound Pkwy, NW - Suite 8 - Boca Raton FL - 33487  
 affinit architects.com Boca Raton - Tampa - Bahamas  
 tel 561.750.0445 fax 561.750.7872  
 AA0002340


**AFFINIT**  
 ARCHITECTS

Drawing Title  
**ELEVATIONS**


Date: 10/06/09  
 Drawn by: MK  
 Checked: MK  
 Red Lines: MK  
 Scale: 1/8" = 1'-0"  
 Appraisal: Professional  
 Construction:

Michael F. Kunk  
 Registered Professional Architect  
 No. 00007819


**A5.1**

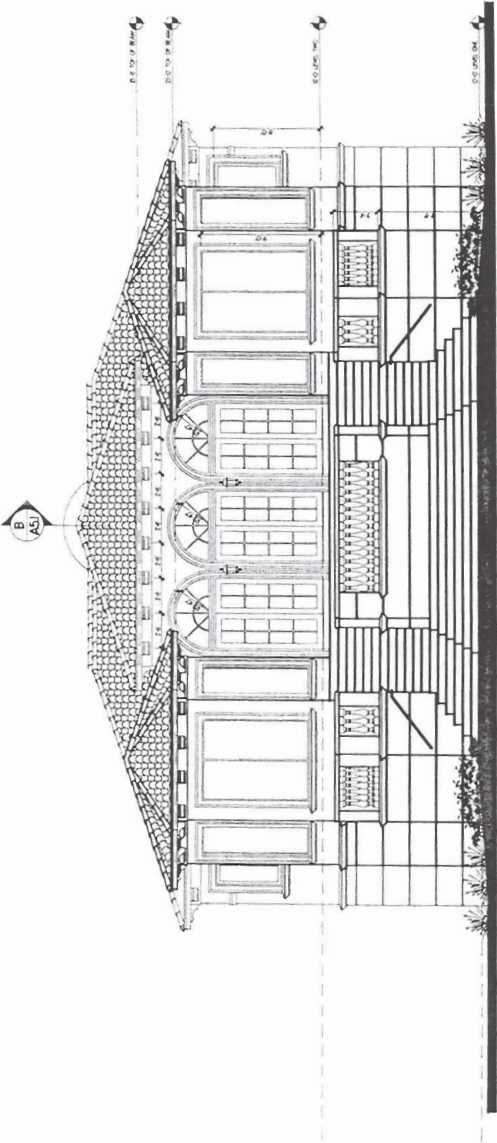

REAR (NORTH) ELEVATION

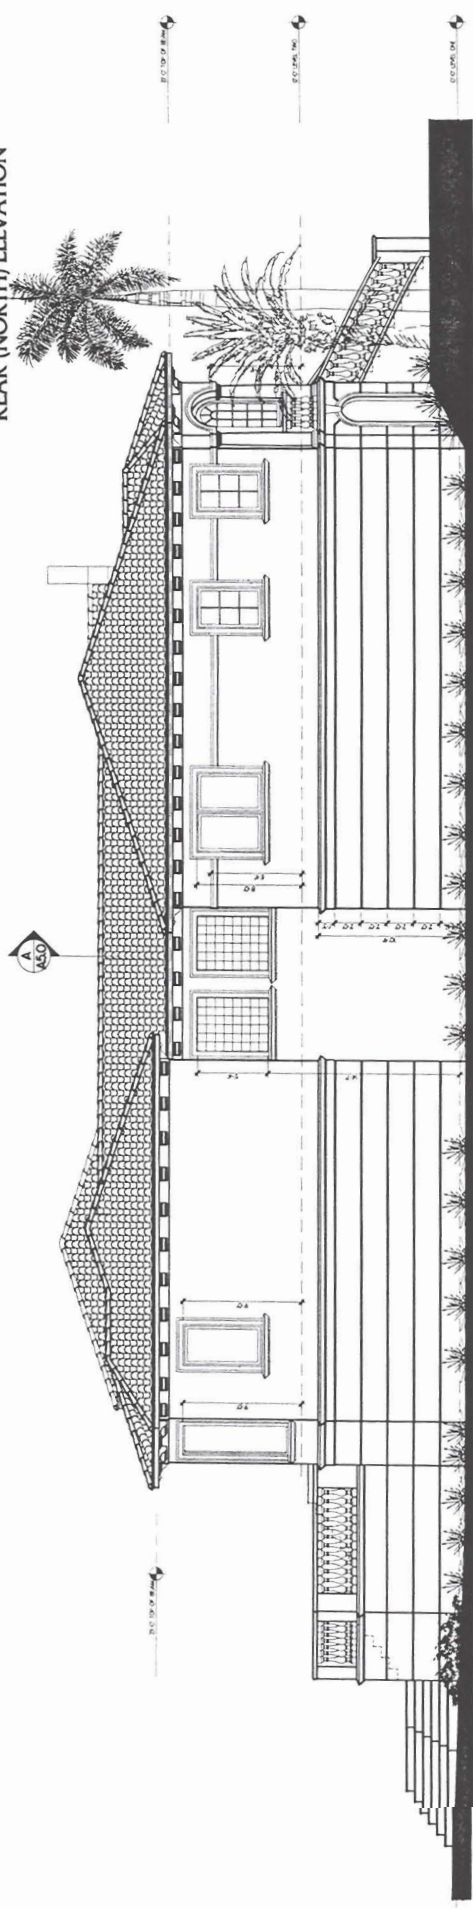

LEFT (WEST) ELEVATION

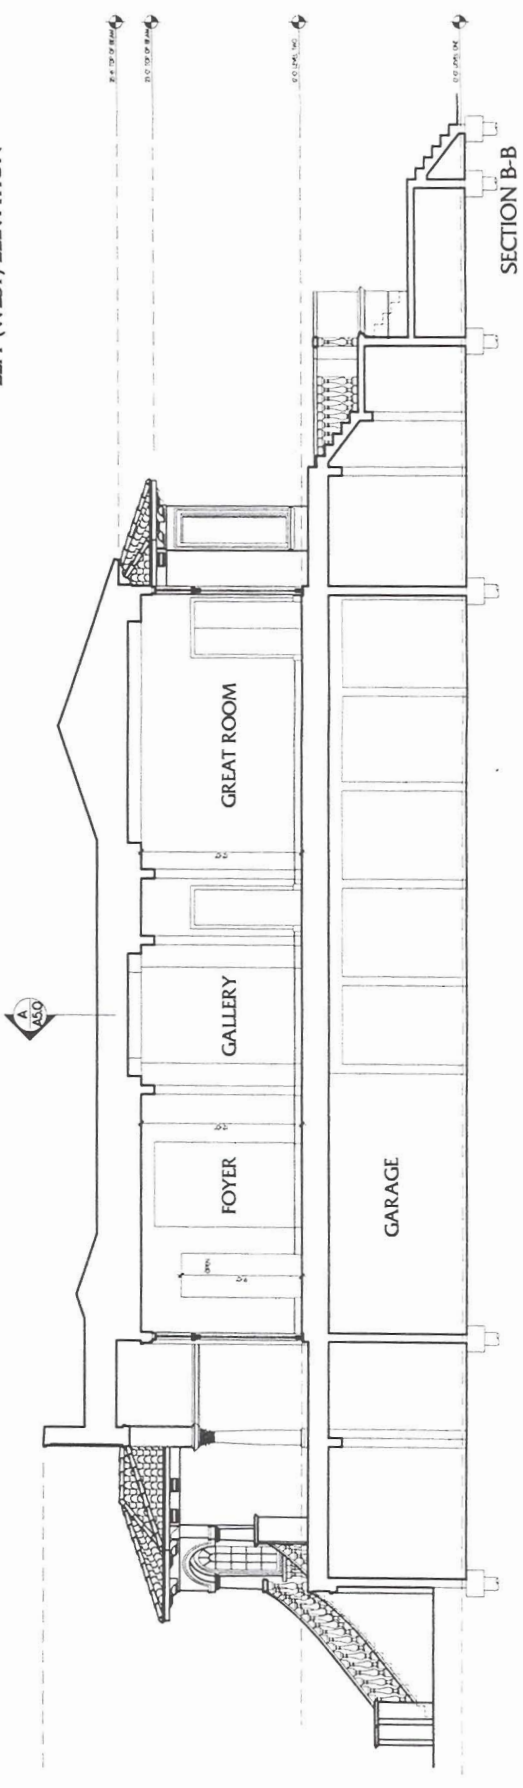

SECTION B-B