


PROPOSED NEW ELEVATION

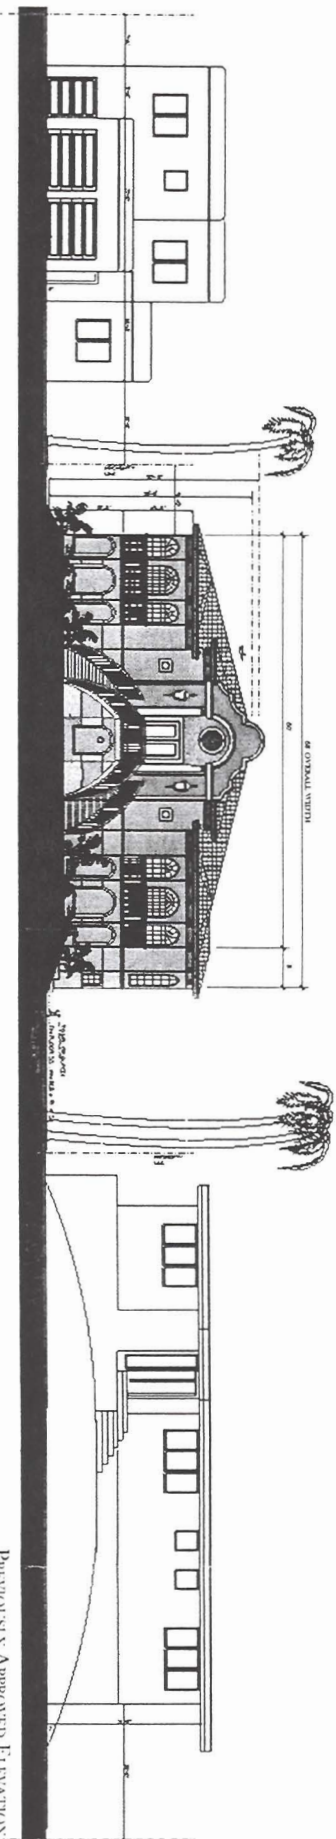

PREVIOUS SIX APPROVED ELEVATION

NEIGHBORS  
 MINAS RESIDENCE  
 1067 S. NORTHLAKE DRIVE  
 HOLLYWOOD, FLORIDA  
 07/21/2010  
 06414



© 2010