


SOUTH SIDE ELEVATION


SCALE: 1/4"=1'-0"

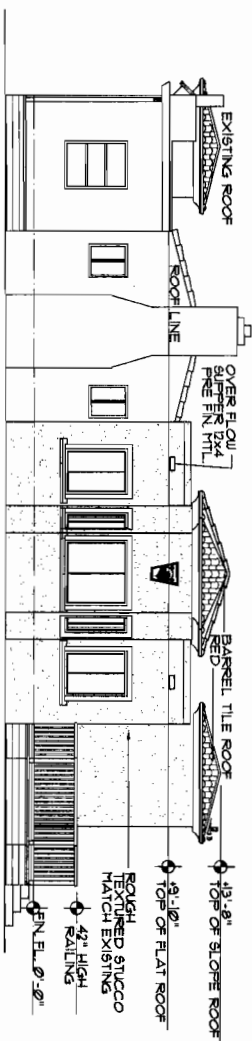

WEST SIDE ELEVATION

SCALE: 1/4"=1'-0"

BUILDING COLORS:
 HORIZONTAL ROLLING IMPACT GLASS IN
 BLACK ESP FRAME WITH LIGHT GRAY TINT
 MAIN BUILDING COLOR: ARCADE WHITE (SW 7120)
 BUILDING TRIM: DEEP RED
 WOOD FASCIA: WHITE
 ROOF TILE: DEEP RED

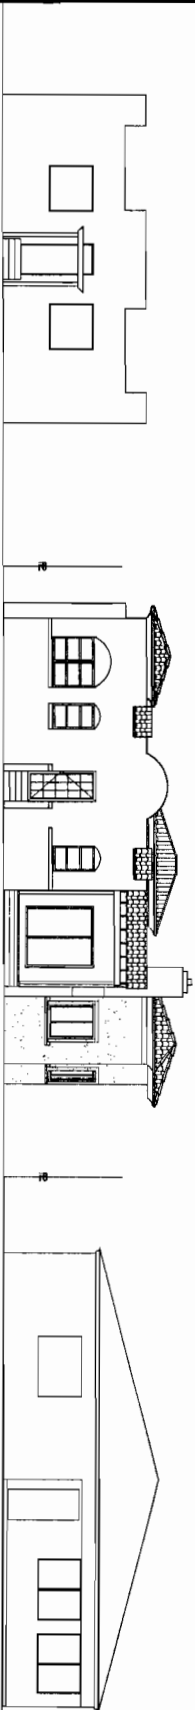

NORTH SIDE ELEVATION

(STREET PROFILE)
 SCALE: 3/8"=1'-0"

3/11/12
 A4
 4

ROBERT G. ISHMAN P.A.
 ARCHITECT
 3117 HOLLYWOOD BLVD.
 HOLLYWOOD, FLORIDA 33020
 954-986-8868
 954-986-8868
 954-986-8868

PROPOSED ADDITION TO RESIDENCE
 1836 MADISON STREET
 HOLLYWOOD, FLORIDA